



FRONT ELEVATION

1/8" = 1'-0"

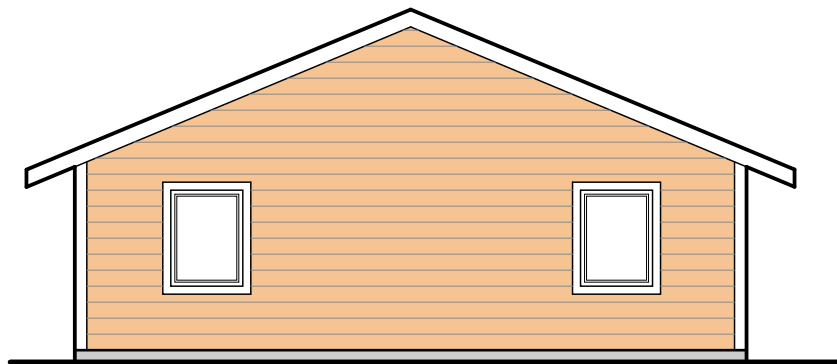


REAR ELEVATION

1/8" = 1'-0"

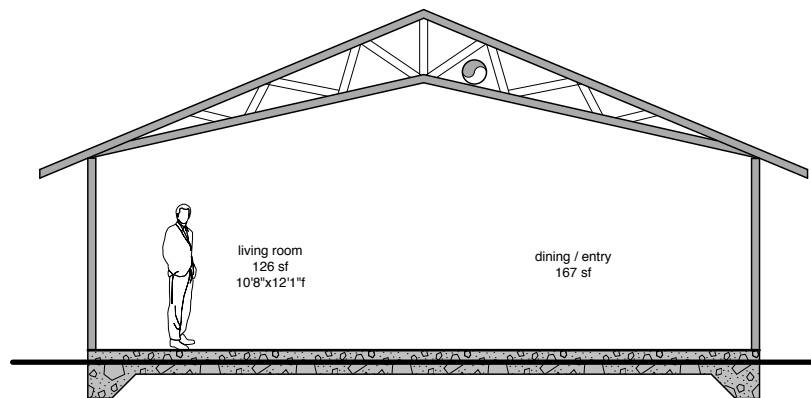


1 SECTION

SCALE: 1/8" = 1'-0"

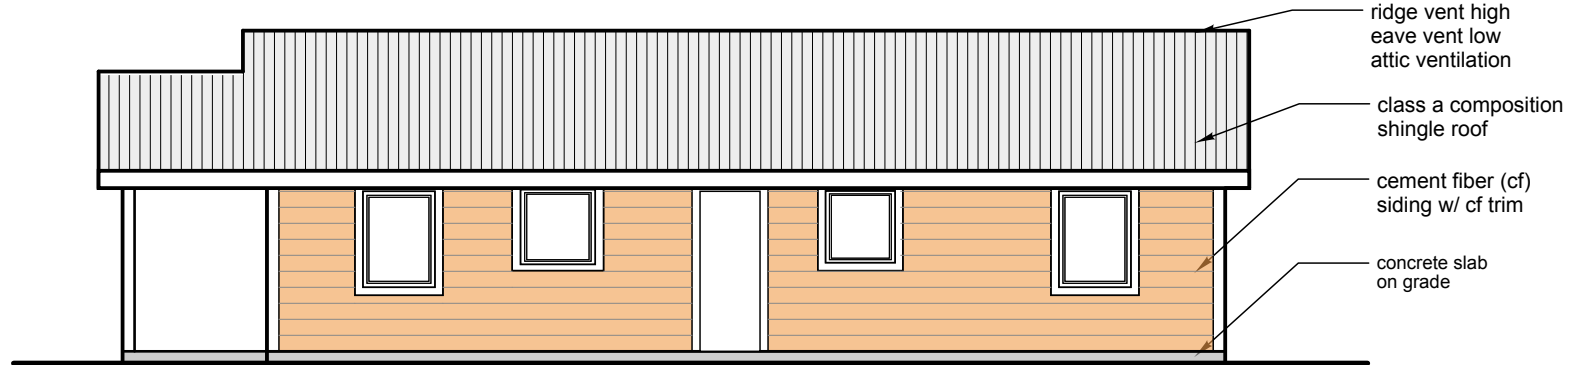


RIGHT ELEVATION

1/8" = 1'-0"

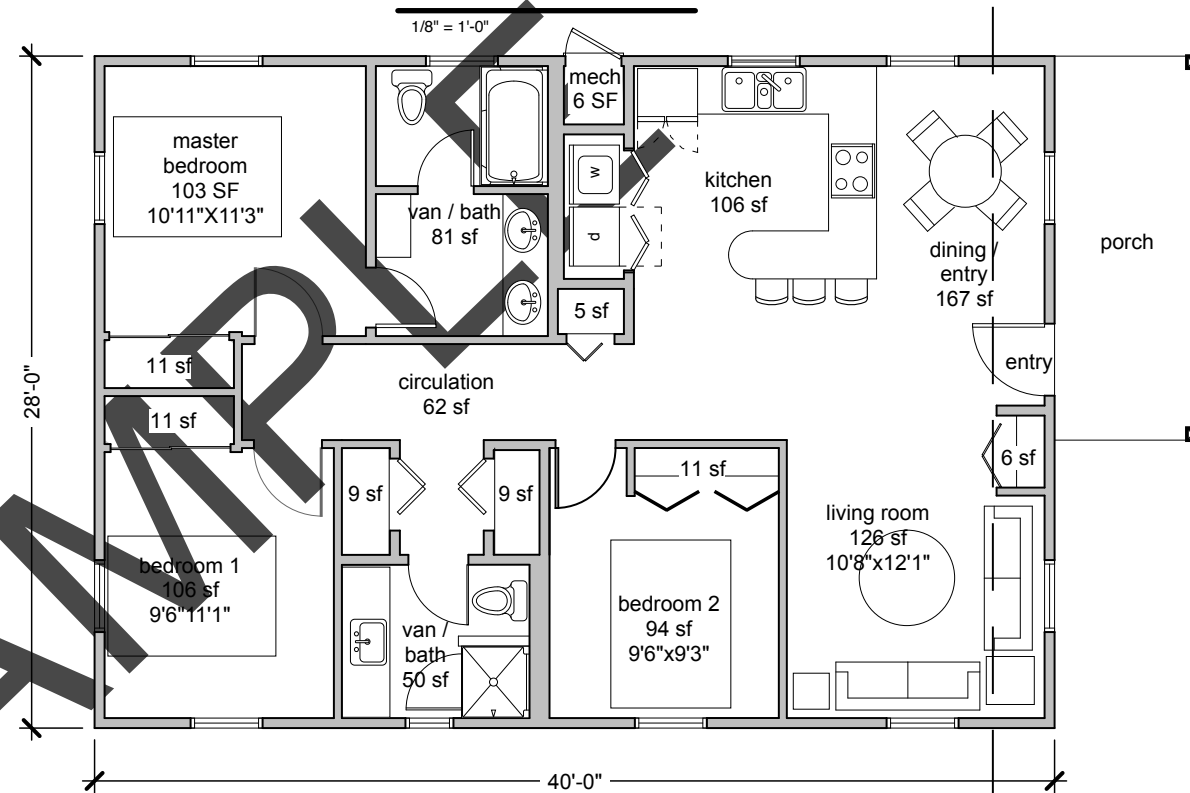

FLOOR PLAN

1/8" = 1'-0"

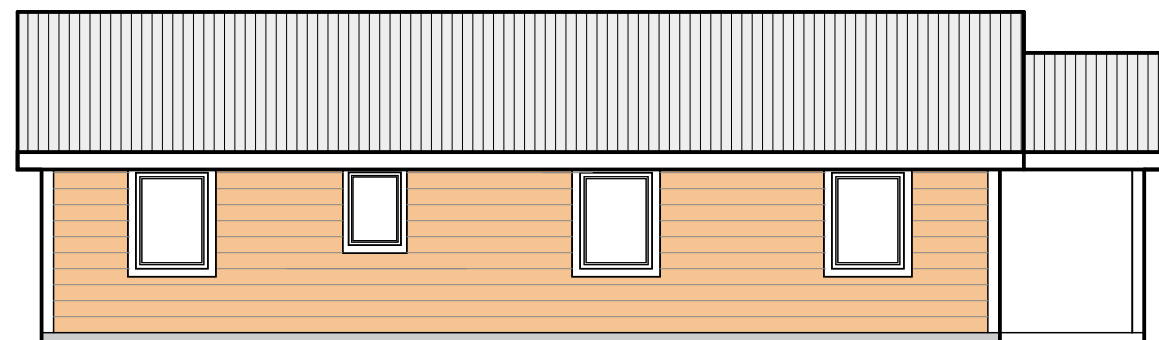

LEFT ELEVATION

1/8" = 1'-0"

LACO

EUREKA • UKIAH • SANTA ROSA
1-800-515-5054
www.lacoassociates.com

3 BEDROOM - 1120SF - 28'X40'

1/8" = 1'-0"

ALT 1