

MATERIAL BINS COVER

FORT BRAGG - DOT CORPORATION YARD

155 E. BUSH ST.
FORT BRAGG, CA 95437
COUNTY OF MENDOCINO

ABBREVIATIONS				SYMBOLS				VICINITY MAP		SCOPE OF WORK		GENERAL NOTES	
A.B. ACOUS. ADM. ADM. ALS. ASSISTIVE LISTENING SYSTEM ALT. ALTERNATE ALUM. ALUMINUM APPROX. APPROXIMATE ARCH. ARCHITECTURAL		G.S.M. GYP. BD. HOLD-DOWN HMA HAZARDOUS MATERIALS HORIZ. HORIZONTAL H.S.B. HIGH STRENGTH BOLTS HT. HEIGHT HDR. HEADER		T.P. TRANSV. TR. TRANSVERSE TR. TYP. TYPICAL		TOP OF PAVEMENT TRANSVERSE TREATED TYPICAL		4 A-4 DETAIL SYMBOL 1 2 3 4 A-4 DETAIL NUMBER SHEET NUMBER 1 2 3 4 INTERIOR ELEVATION SYMBOL 1 2 3 4 DETAIL NUMBER SHEET NUMBER 1 2 3 4 REVISION SYMBOL					

REVISIONS

BY

DATE

0

BIDDING

CLB

07/31/2015

INTERACTIVE

RESOURCES

ARCHITECTURE • PLANNING • ENGINEERING

117 PARK PLACE

RICHMOND, CALIFORNIA 94801

(510) 236-7435 (FAX) 232-5325

http://www.intres.com

DEPARTMENT OF GENERAL SERVICES

FACILITIES & FLEET DIVISION

841 LOW GAP ROAD

UKIAH, CA 95482

PHONE: 707-234-6060

SEAL:

LICENSED ARCHITECT

CHARLES L. BEAVERS

No. C 9,661

REN 4-30-17

STATE OF CALIFORNIA

MATERIAL BINS COVER

FORT BRAGG-DOT

CORPORATION

YARD

155 E. BUSH ST.

FORT BRAGG, CA 95437

COVER SHEET

PROJ. NO. 2013-084.22

PREPARATION AND REVIEW

DRAWN BY: MT

DESIGNER: CLB


PROJ MGR: CLB

DATE ISSUED: 07/31/2015

SHEET NUMBER:

T101

SHEET OF

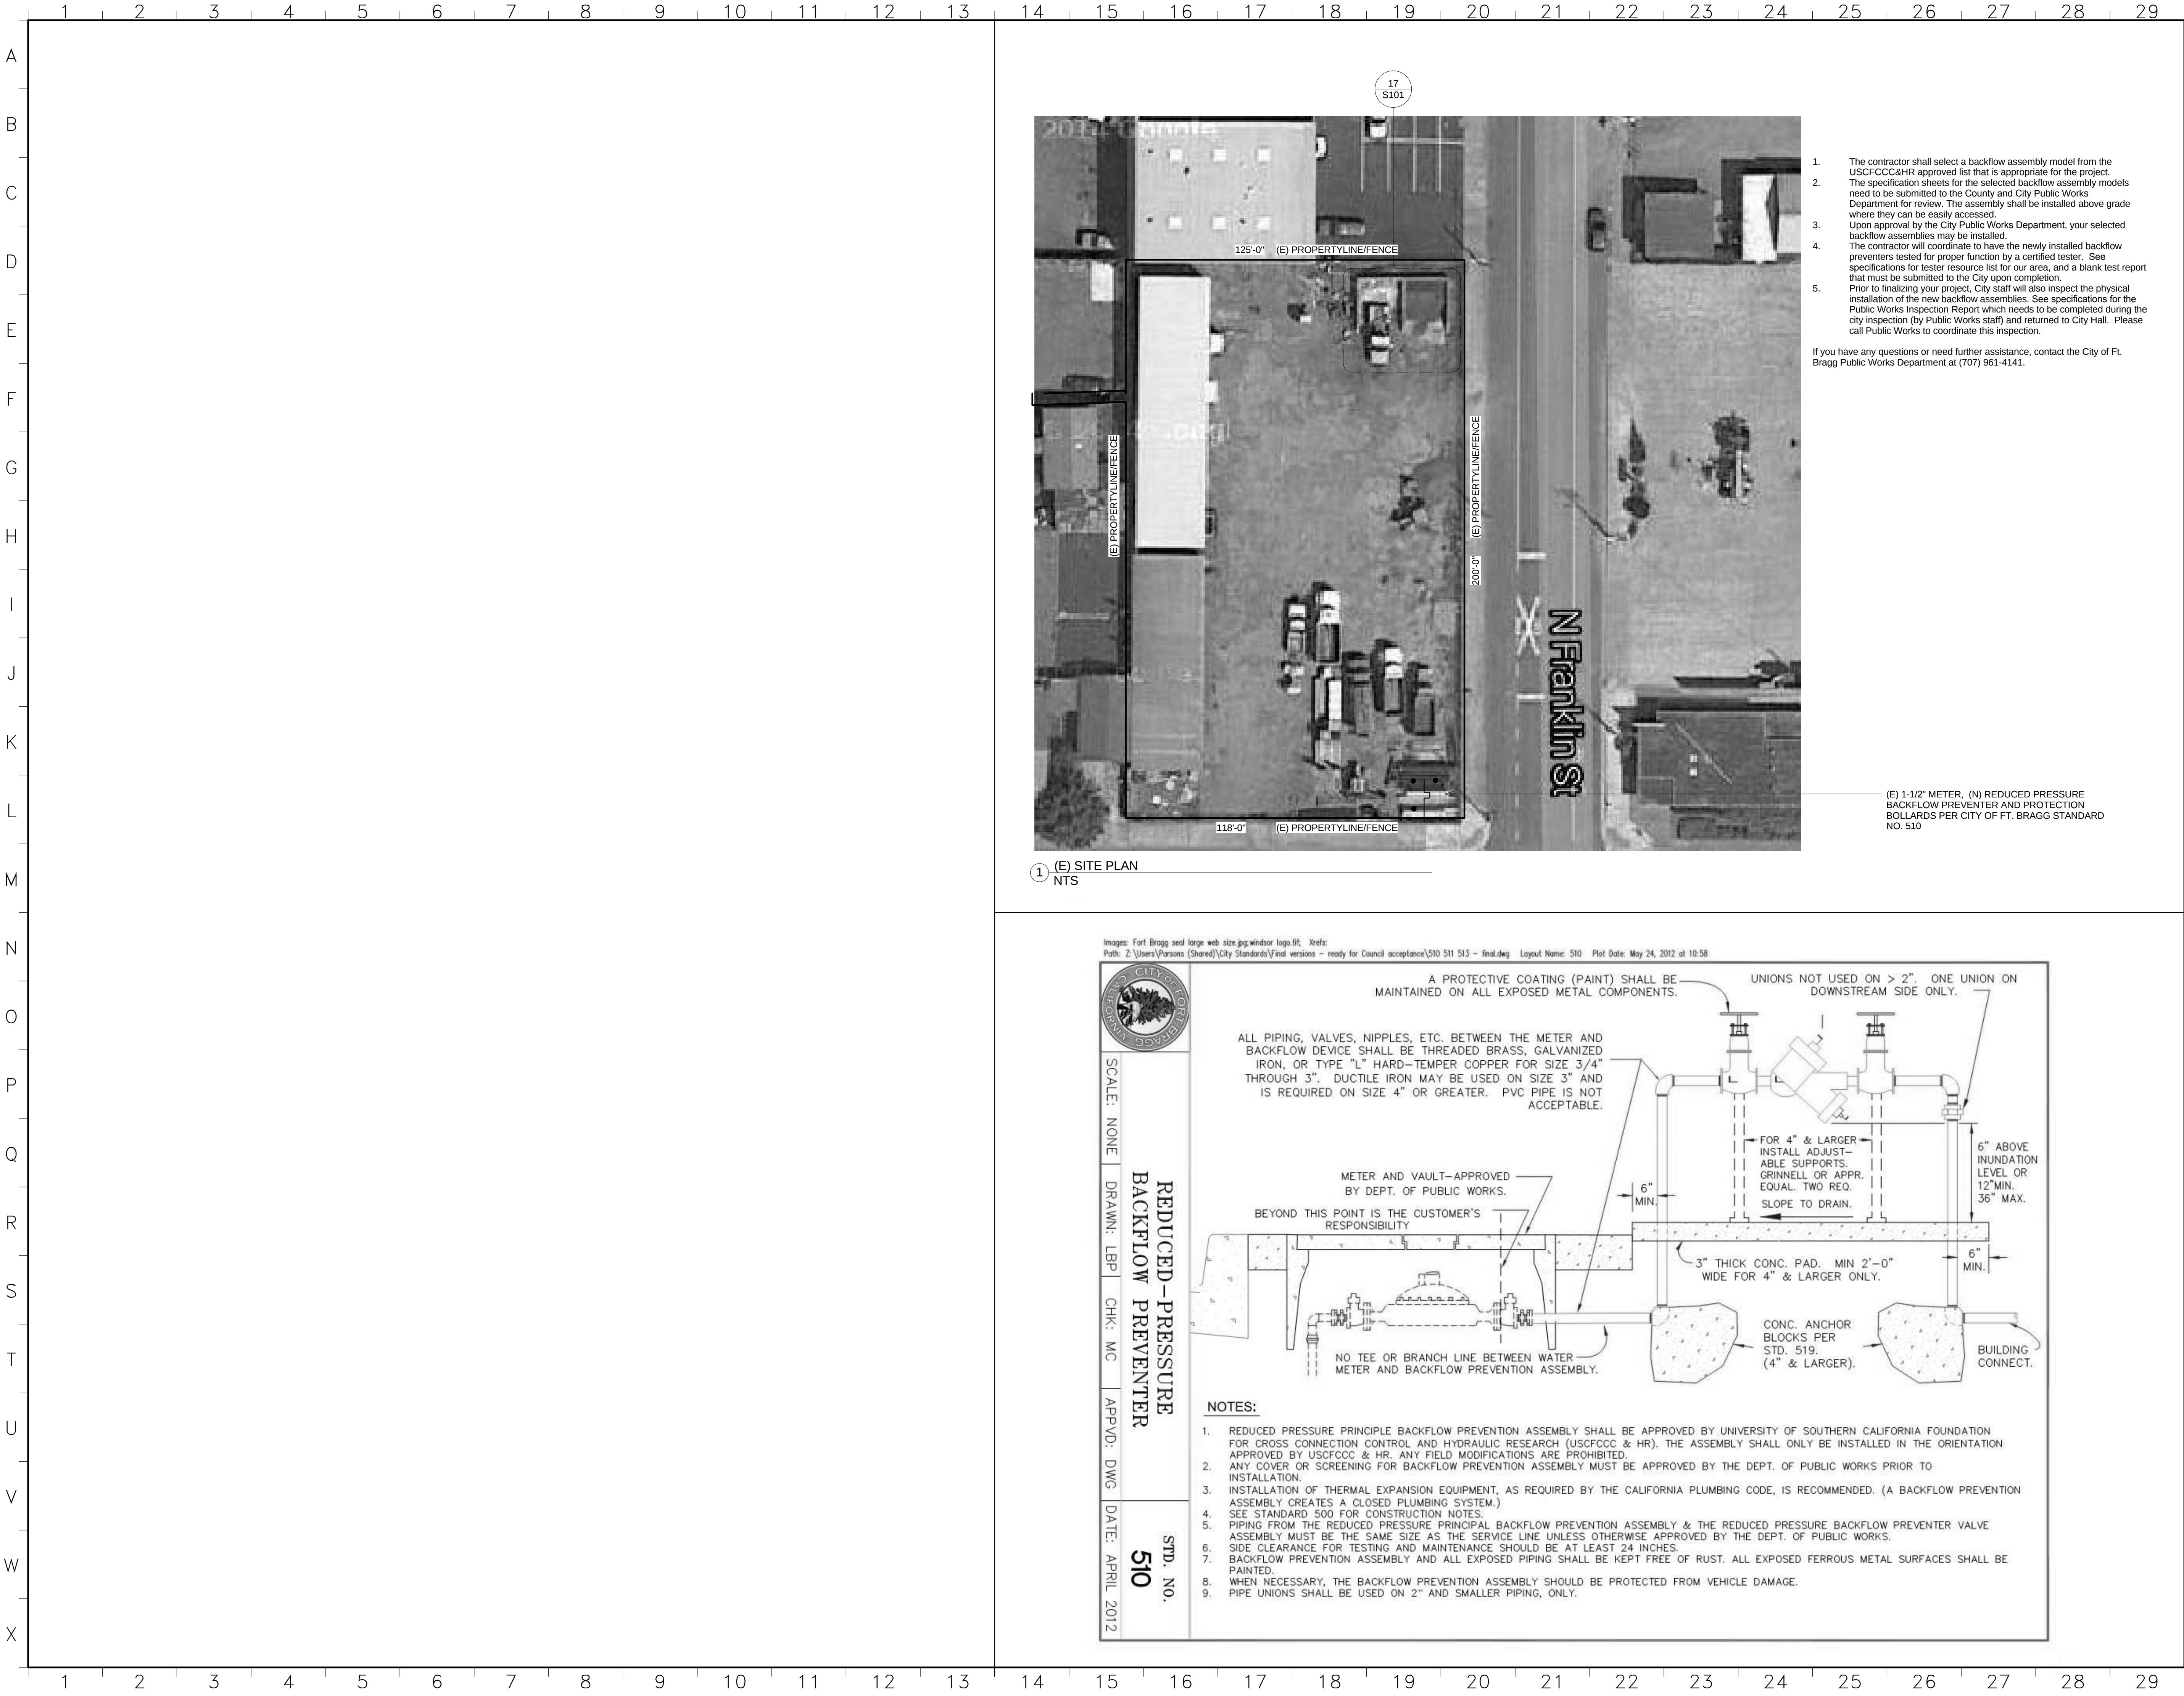

△	REVISIONS	BY	DATE
0	BIDDING	CLB	07/31/2015













INTERACTIVE
RESOURCES
ARCHITECTURE • PLANNING • ENGINEERING
117 PARK PLACE
RICHMOND, CALIFORNIA 94801
(510) 236-7435 (FAX) 232-5325
http://www.intres.com

DEPARTMENT OF GENERAL SERVICES
FACILITIES & FLEET DIVISION
841 LOW GAP ROAD
UKIAH, CA 95482
PHONE: 707-234-6060

SEAL:

MATERIAL BINS COVER
DOT CORPORATION
YARD
155 E. BUSH ST.
FORT BRAGG, CA 95437

PROJ. NO.	2013-084.22
PREPARATION AND REVIEW	
DRAWN BY:	DSP
DESIGNER:	AKW
PROJ MGR:	
DATE ISSUED:	7/31/2015
SHEET NUMBER:	
C1	
SHEET	OF

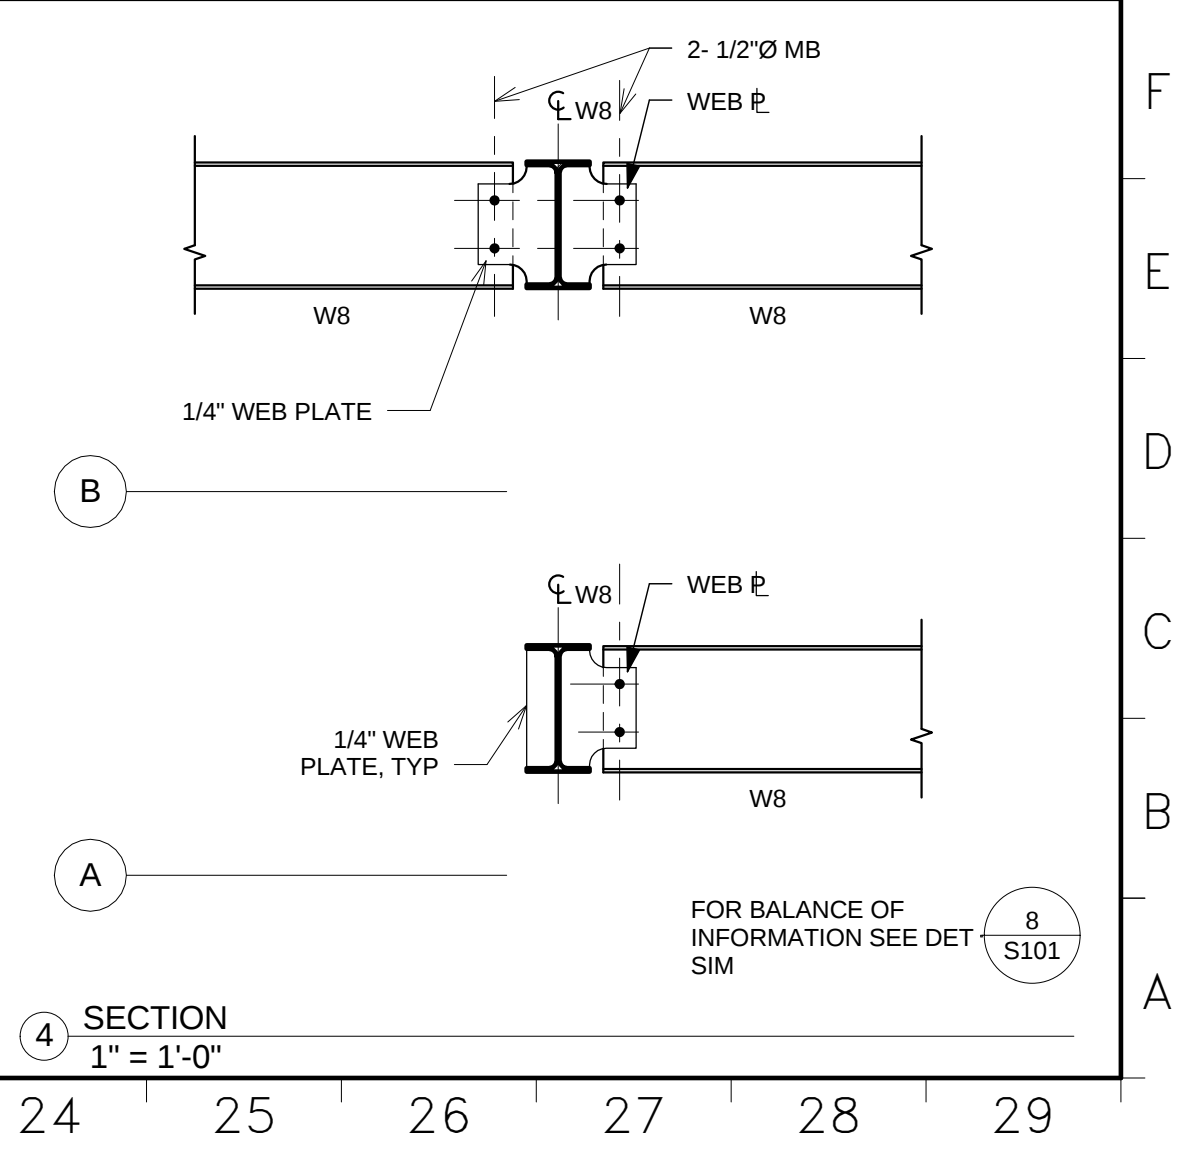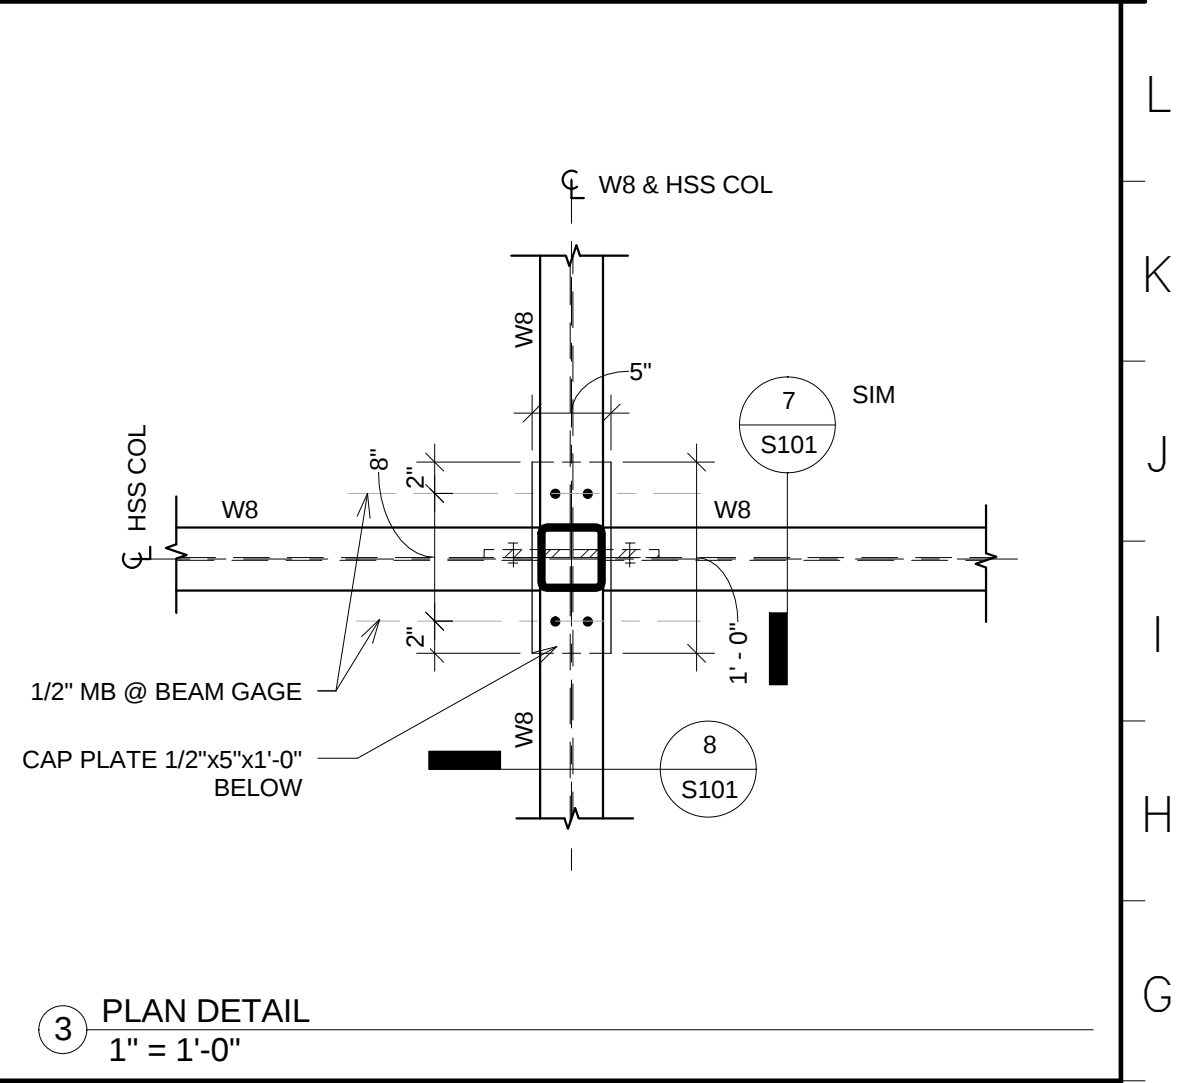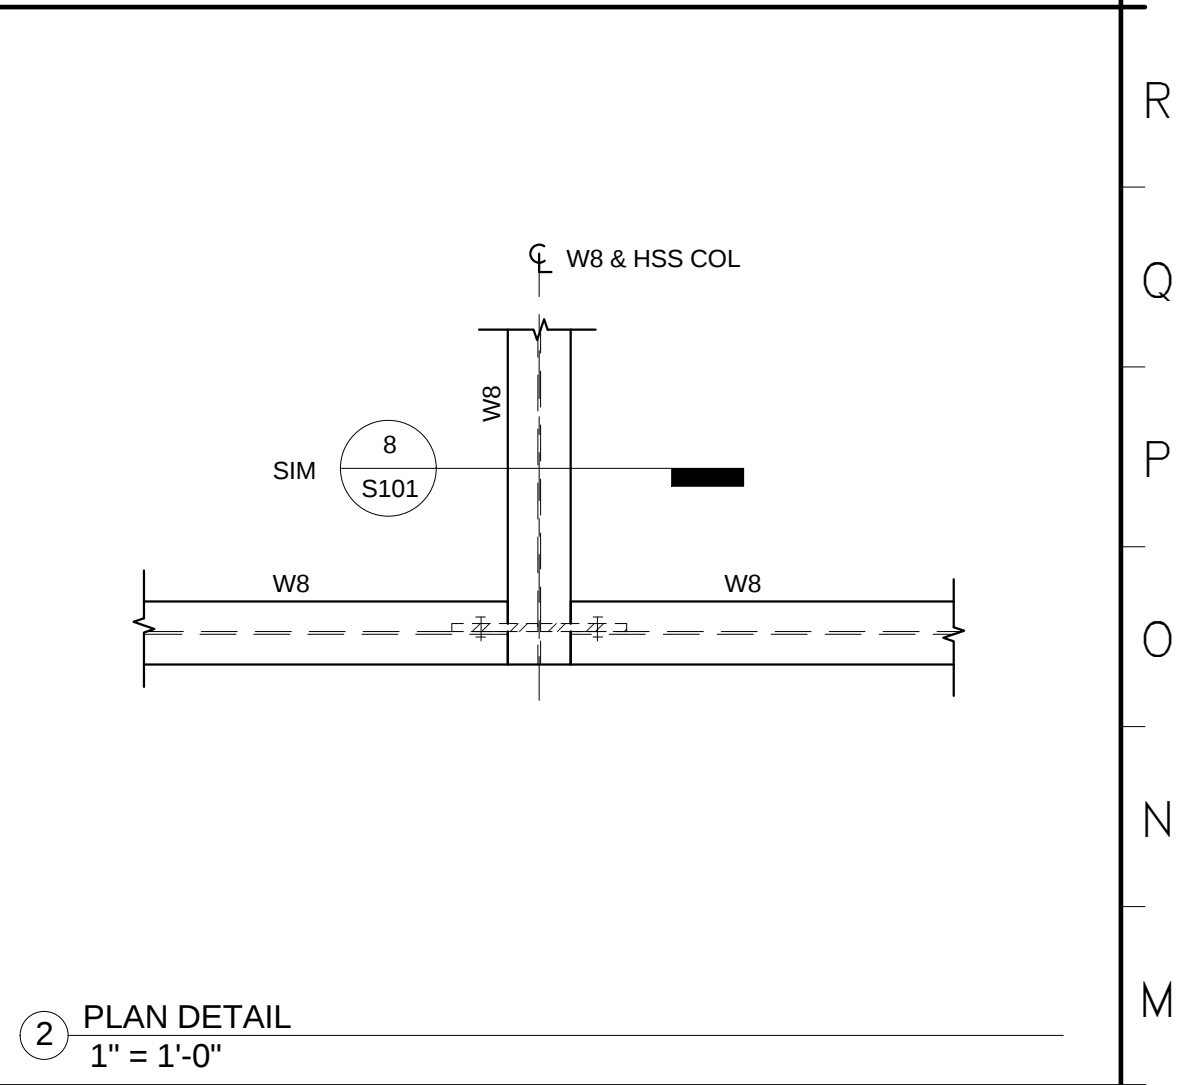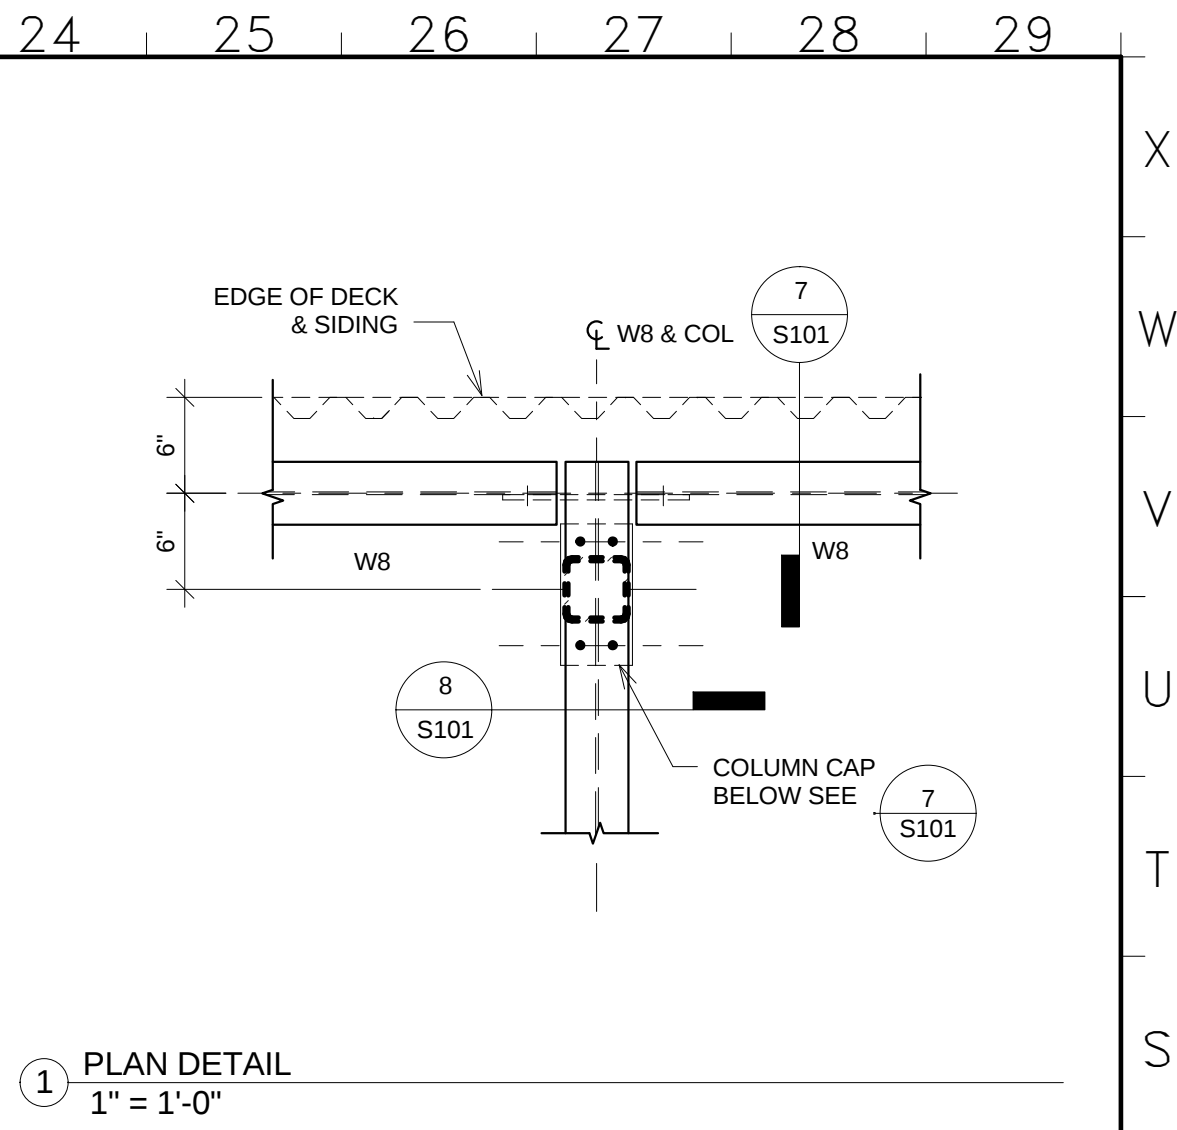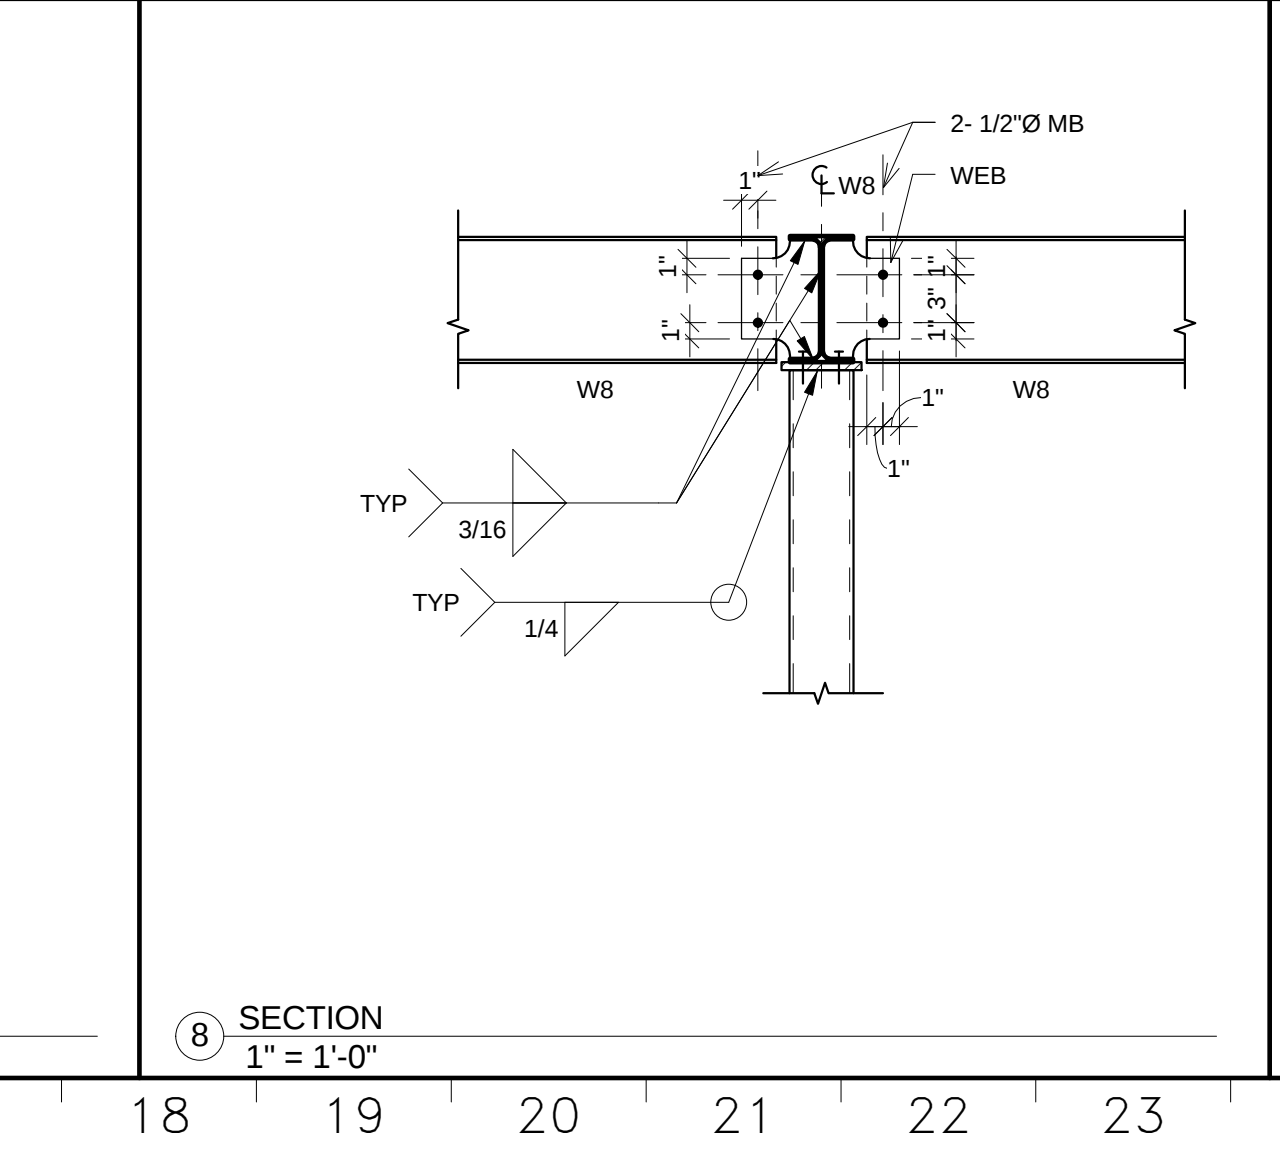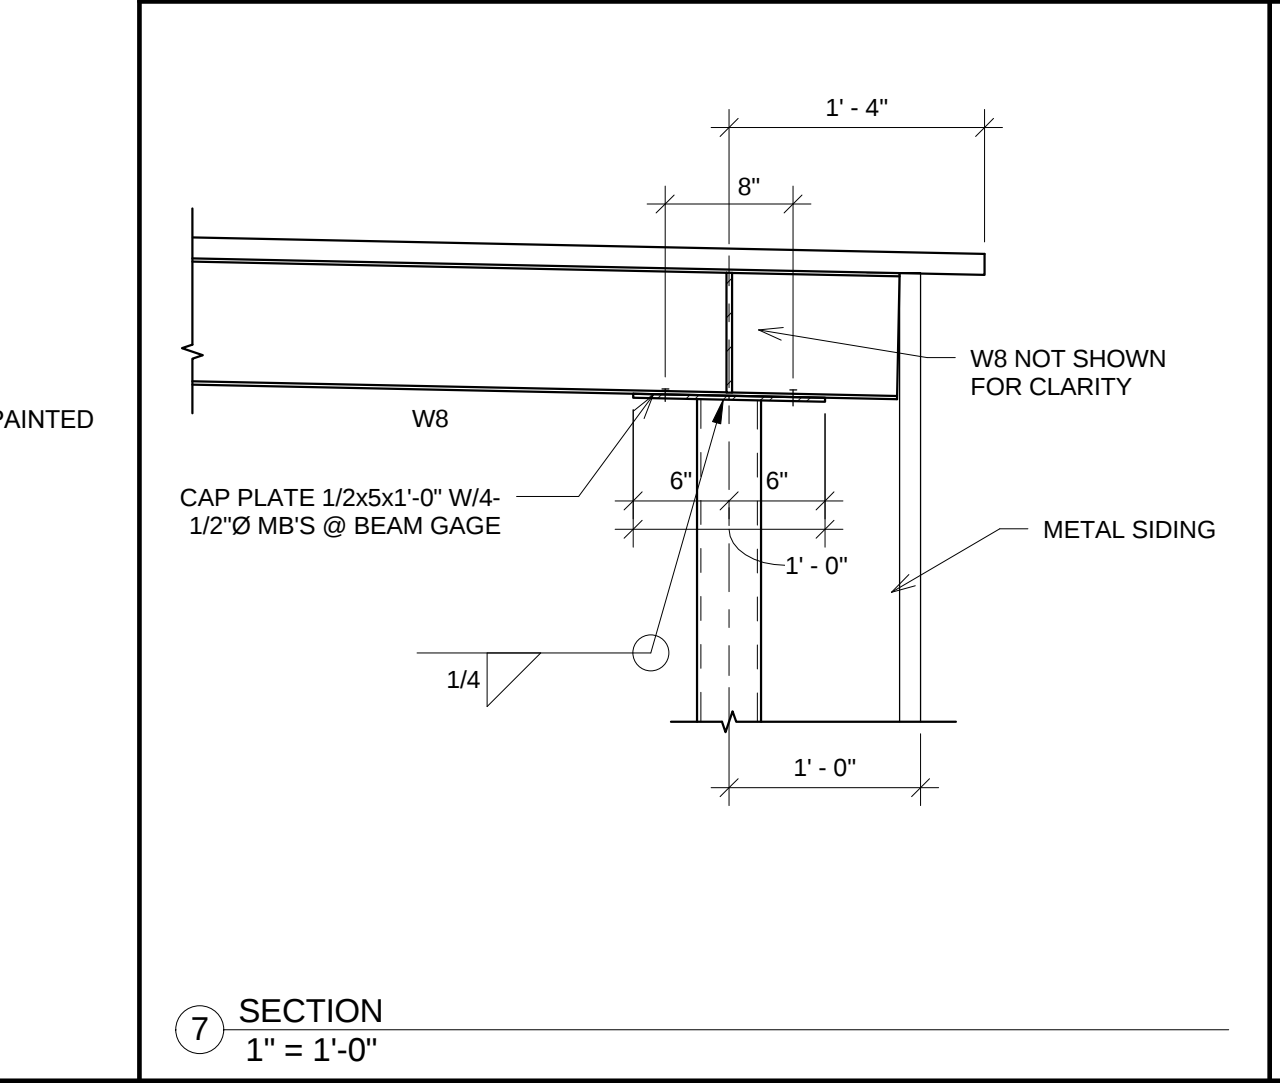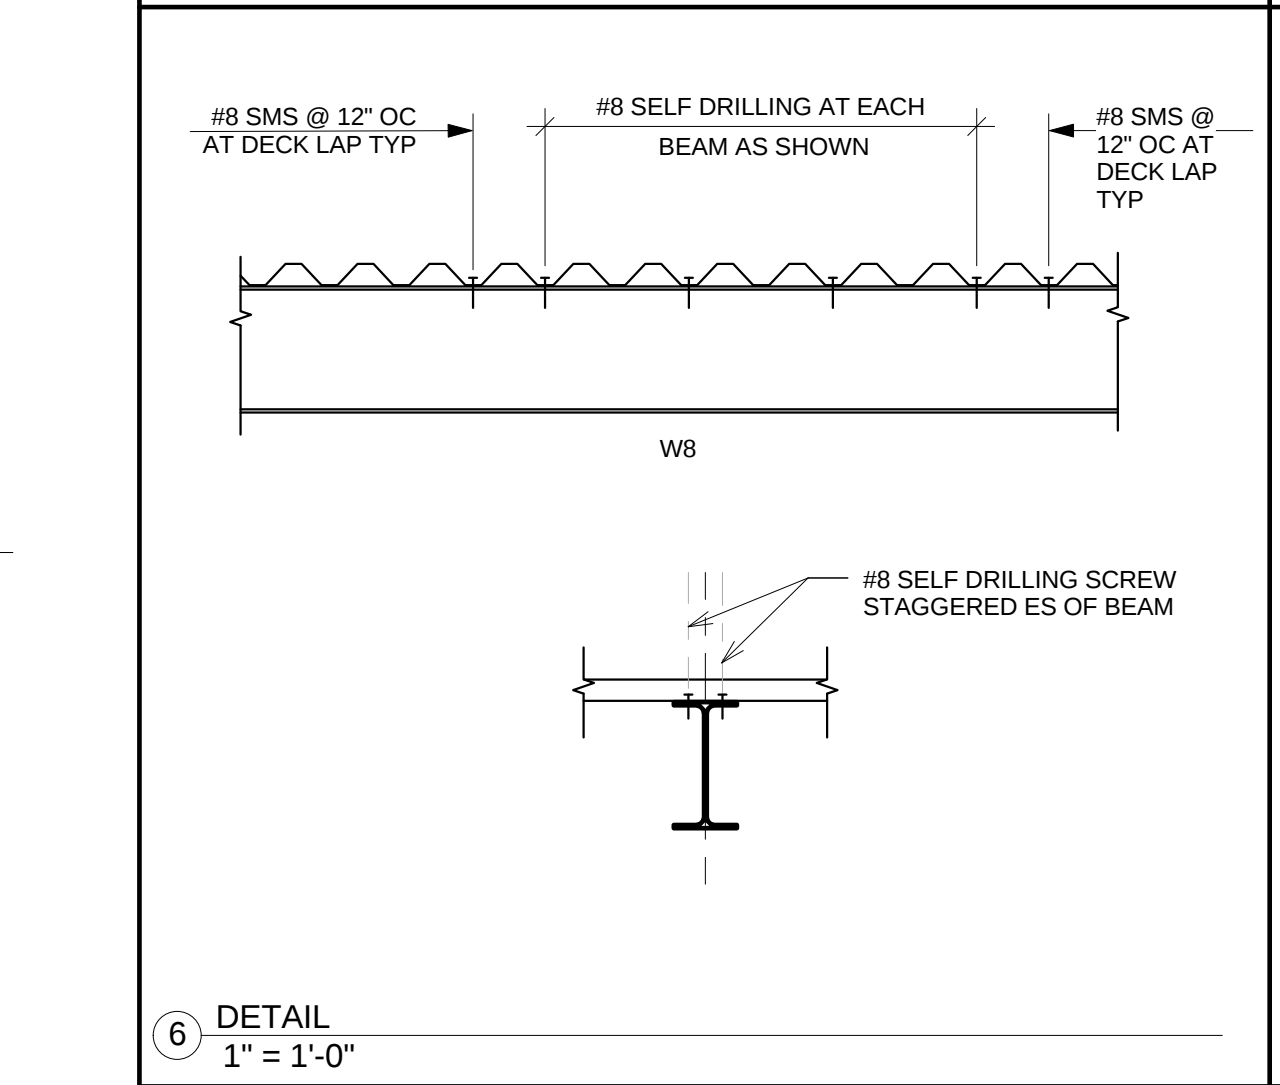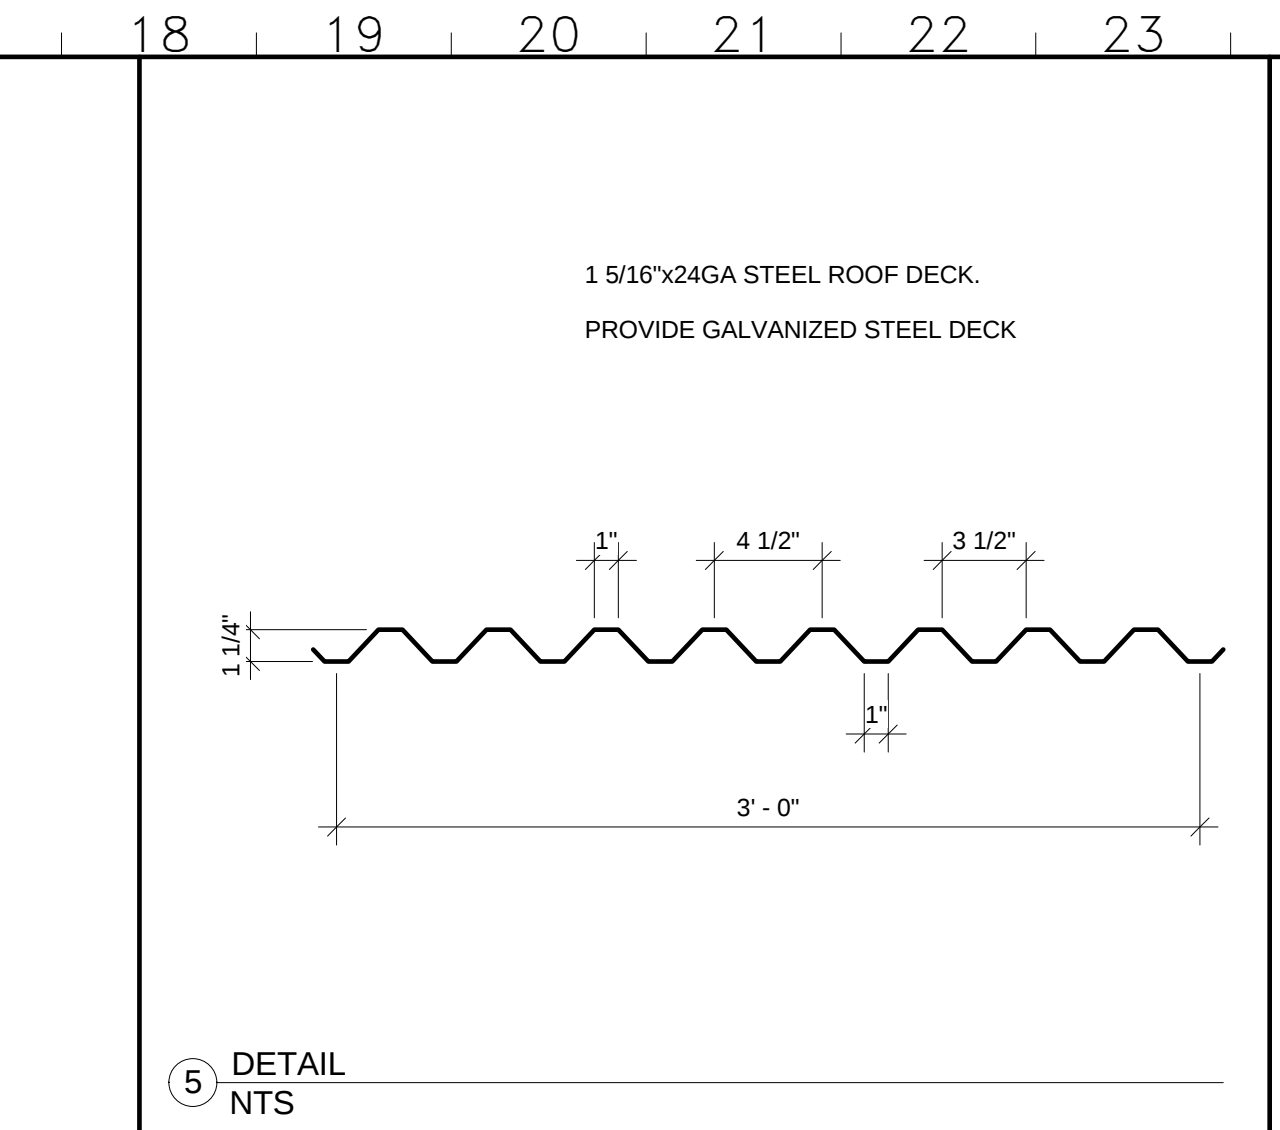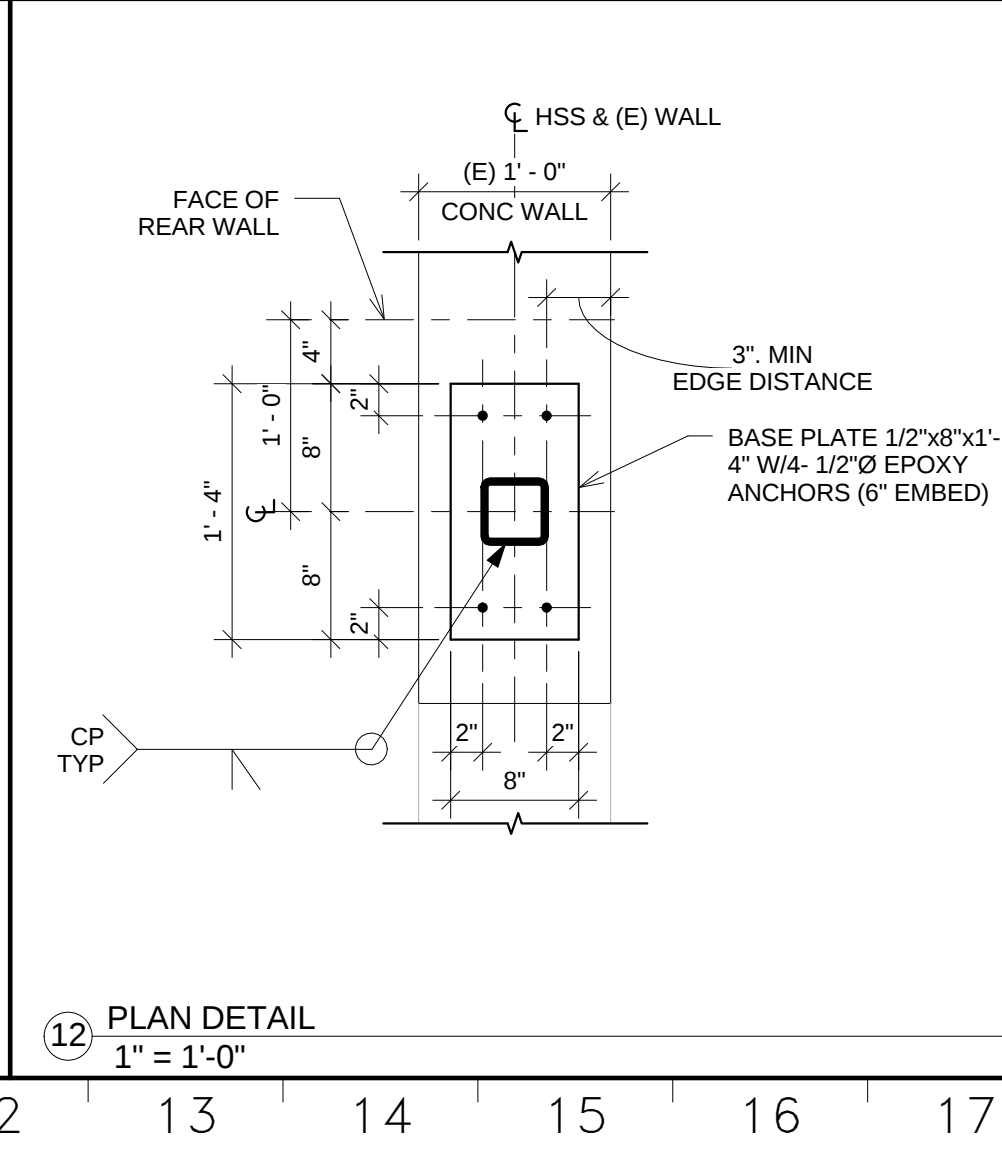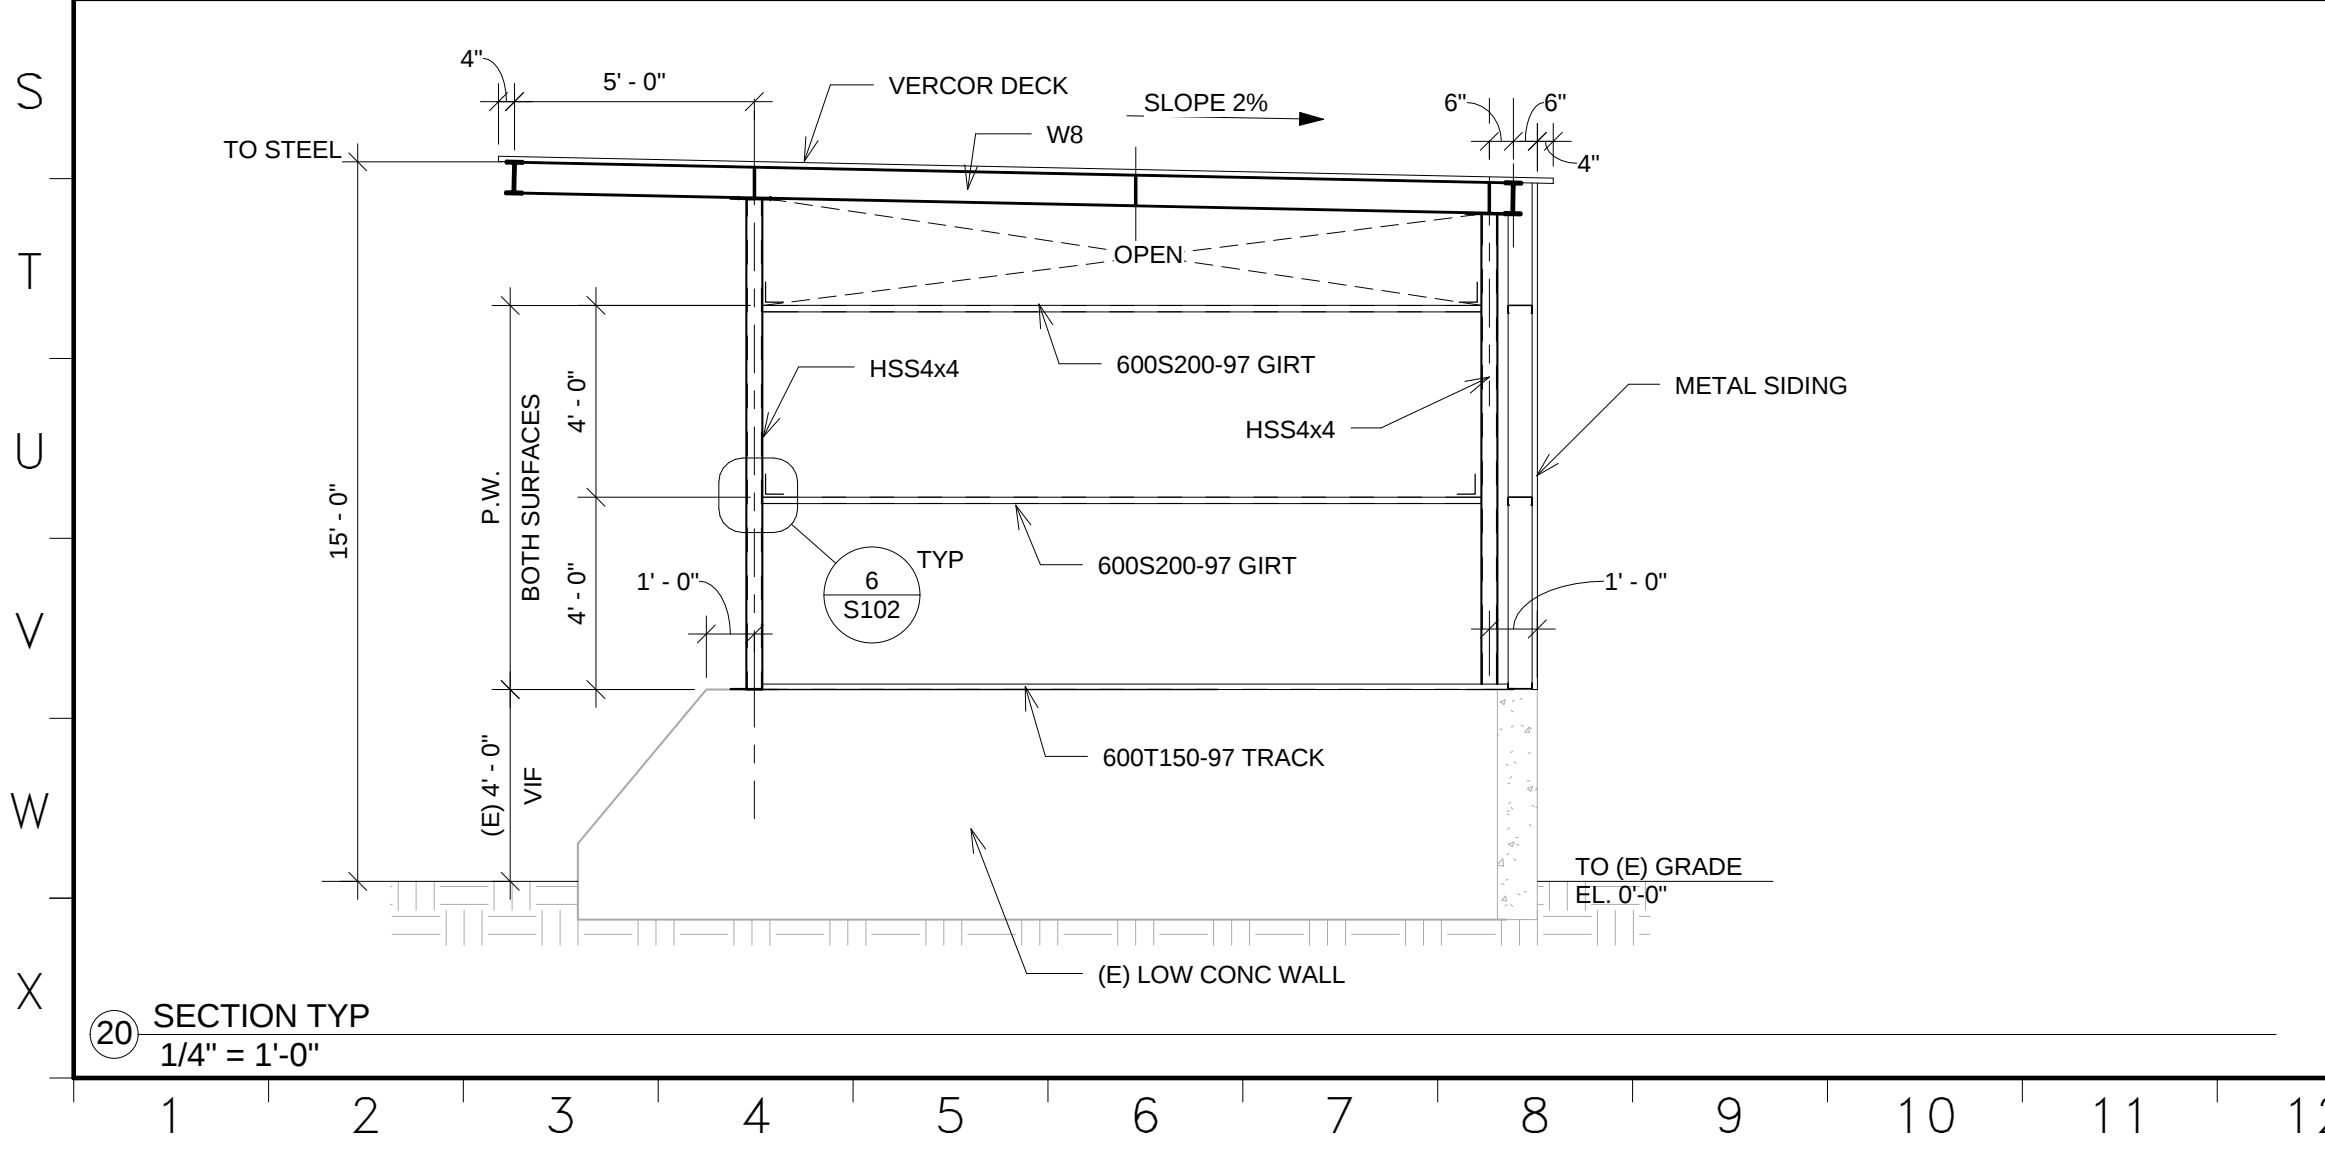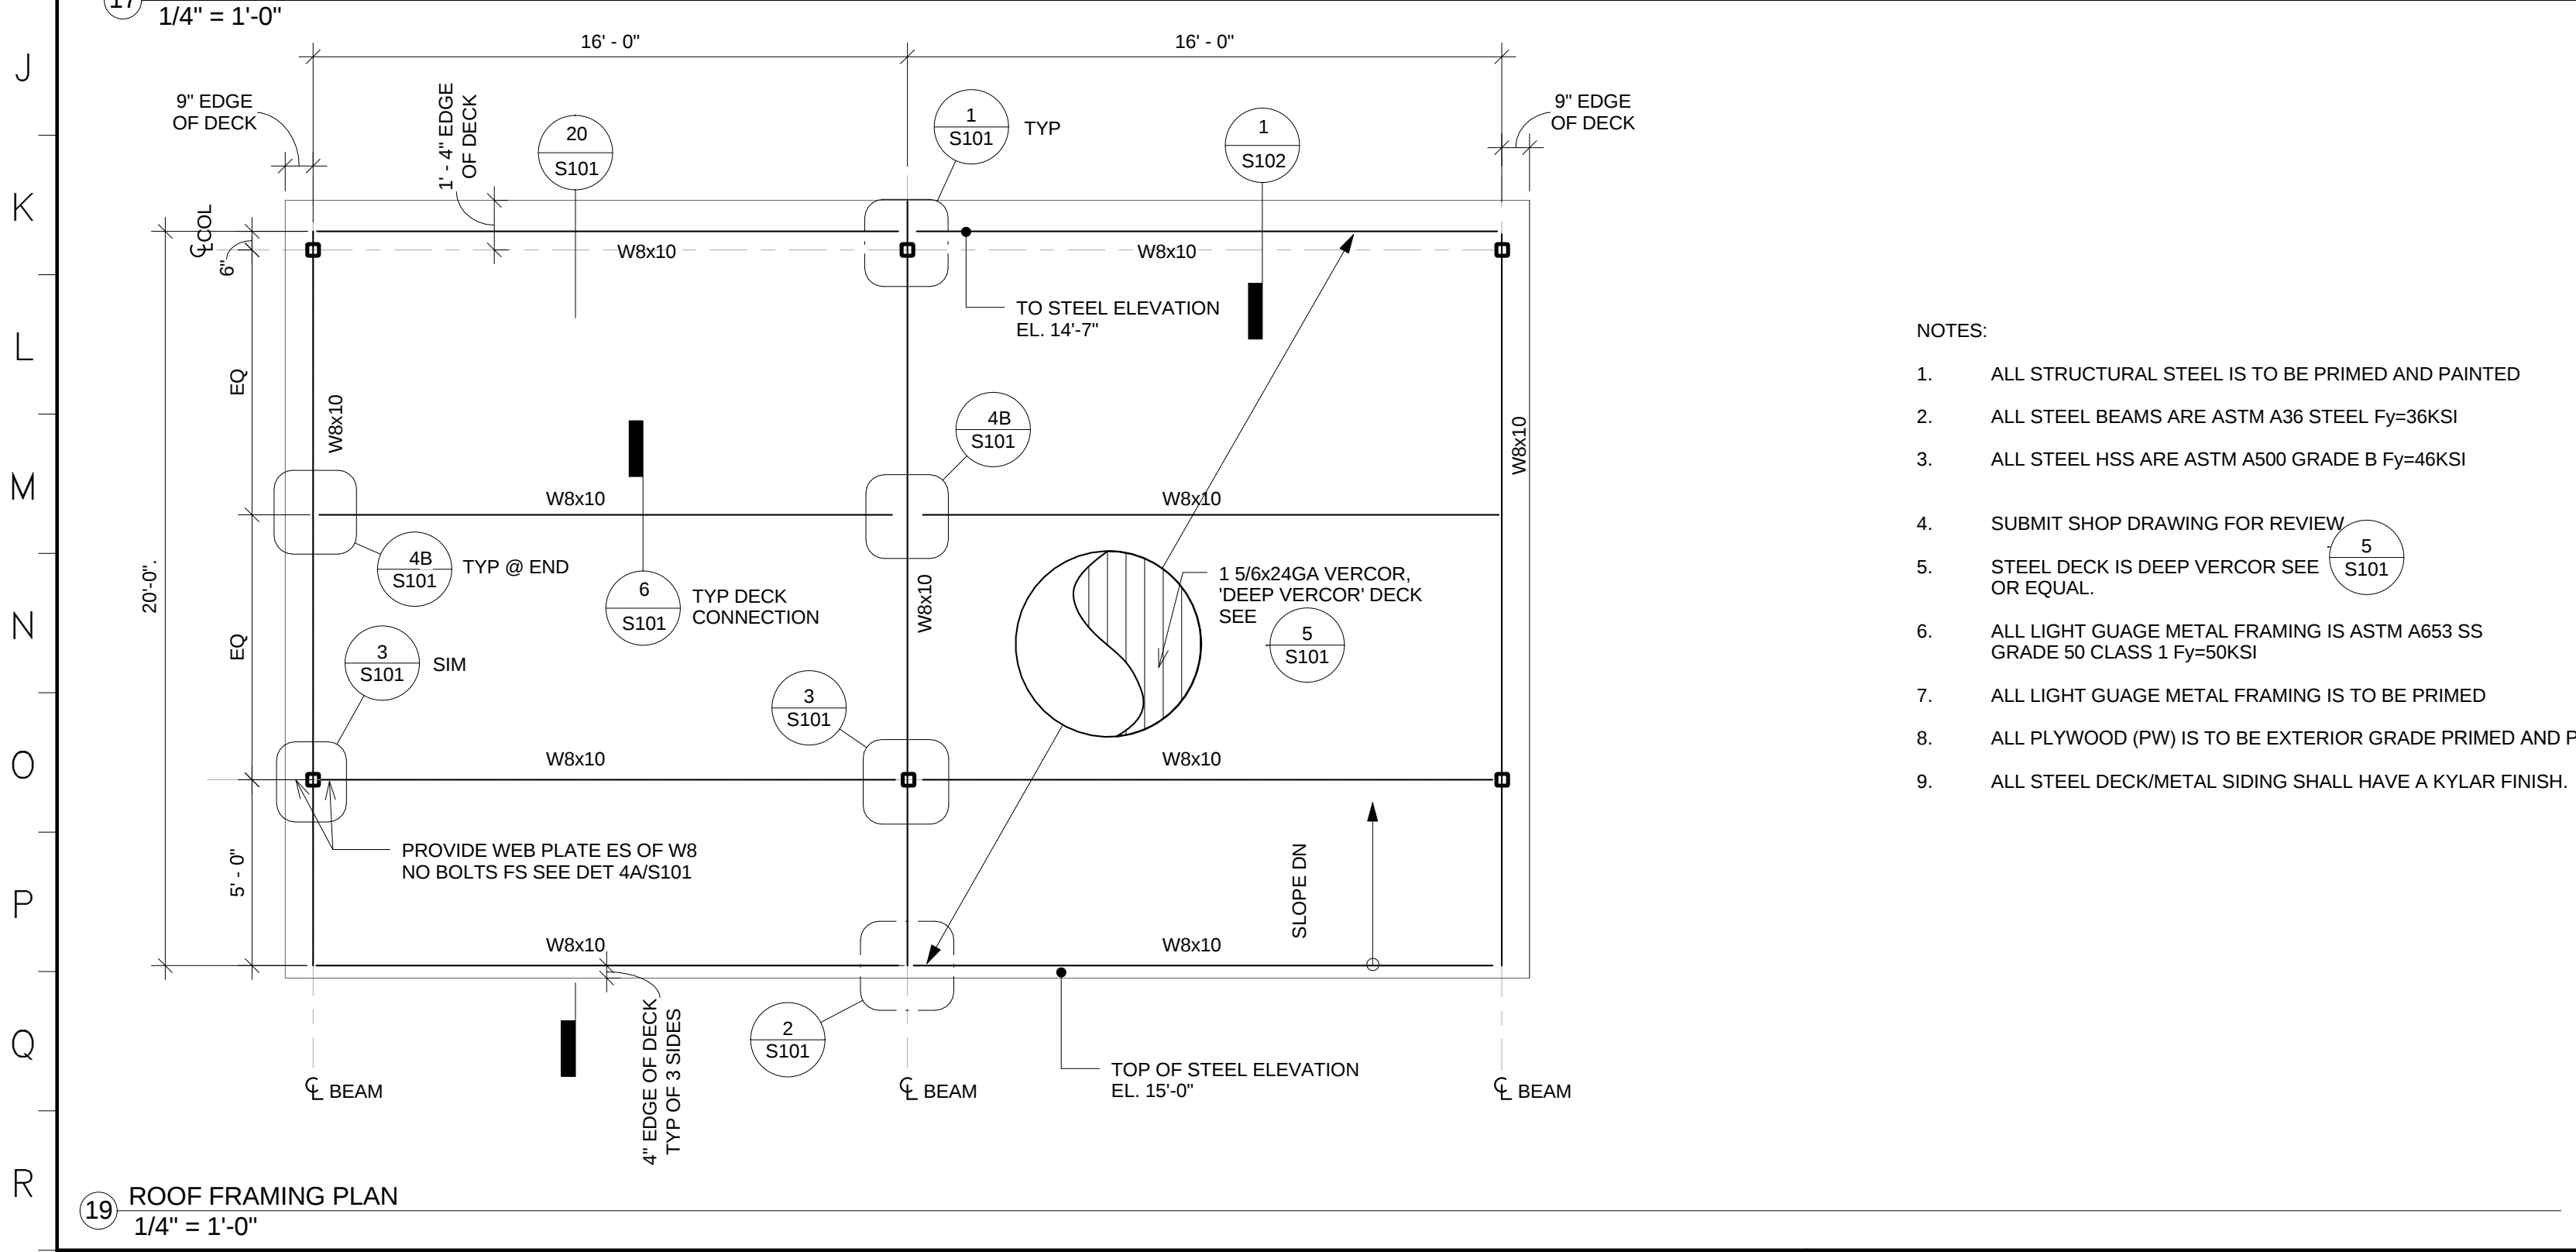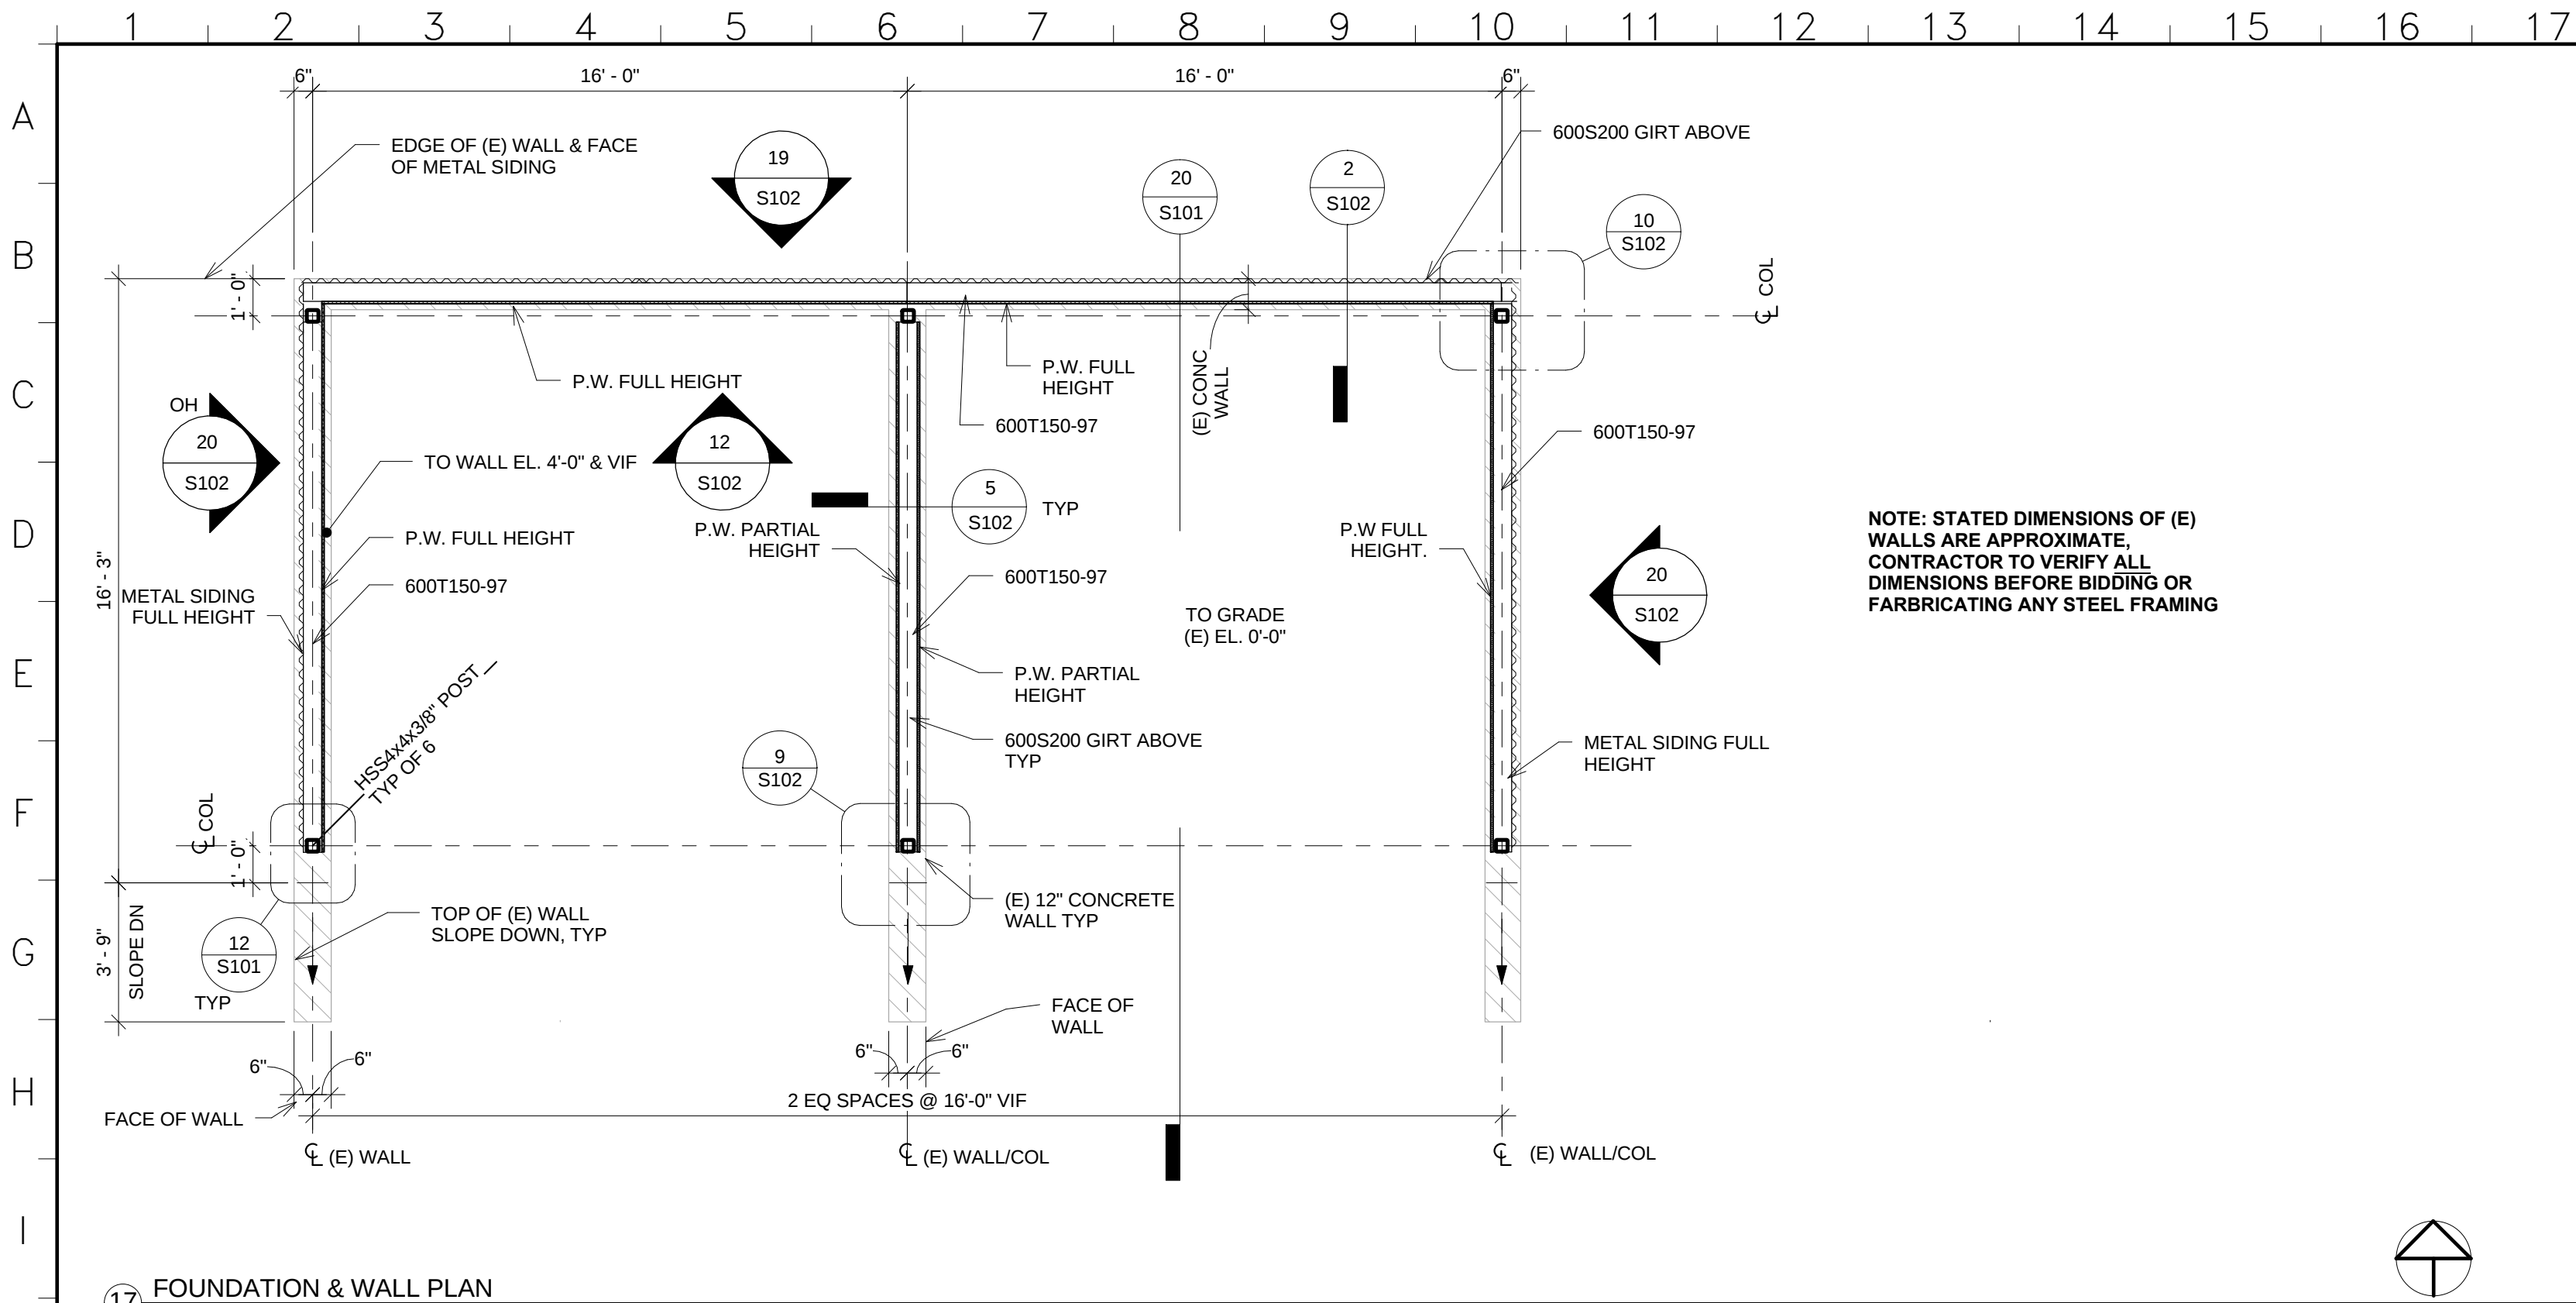

NOTE: STATED DIMENSIONS OF (E) WALLS ARE APPROXIMATE. CONTRACTOR TO VERIFY ALL DIMENSIONS BEFORE BIDDING OR FABRICATING ANY STEEL FRAMING

- NOTES:
- ALL STRUCTURAL STEEL IS TO BE PRIMED AND PAINTED
 - ALL STEEL BEAMS ARE ASTM A36 STEEL Fy=36KSI
 - ALL STEEL HSS ARE ASTM A500 GRADE B Fy=46KSI
 - SUBMIT SHOP DRAWING FOR REVIEW
 - STEEL DECK IS DEEP VERCOR SEE OR EQUAL
 - ALL LIGHT GAUGE METAL FRAMING IS ASTM A653 SS GRADE 50 CLASS 1 Fy=50KSI
 - ALL LIGHT GAUGE METAL FRAMING IS TO BE PRIMED
 - ALL PLYWOOD (PW) IS TO BE EXTERIOR GRADE PRIMED AND PAINTED
 - ALL STEEL DECK/METAL SIDING SHALL HAVE A KYLAR FINISH.

REVISIONS

BY

DATE

0

BIDDING

CLB

01/31/2014

INTERACTIVE

RESOURCES

ARCHITECTURE • PLANNING • ENGINEERING

117 PARK PLACE

RICHMOND, CALIFORNIA 94801

(510) 236-7435 (FAX) 232-5325

http://www.intres.com

DEPARTMENT OF GENERAL SERVICES

FACILITIES & FLEET DIVISION

841 LOW GAP ROAD

UKIAH, CA 95482

PHONE: 707-234-6060

SEAL:

REGISTERED PROFESSIONAL ENGINEER

ALAN K. WHITE

NO. 2692

EXP. 03-31-17

STRUCTURAL

STATE OF CALIFORNIA

MATERIAL BINS COVER

DOT CORPORATION

YARD

155 E. BUSH ST.

FORT BRAGG, CA 95437

DETAILS AND PLAN

PROJ. NO. 2013-084.22

PREPARATION AND REVIEW

DRAWN BY: MT

DESIGNER: AKW


PROJ MGR: CLB

DATE ISSUED: 01/31/2014

SHEET NUMBER:

S101

SHEET OF

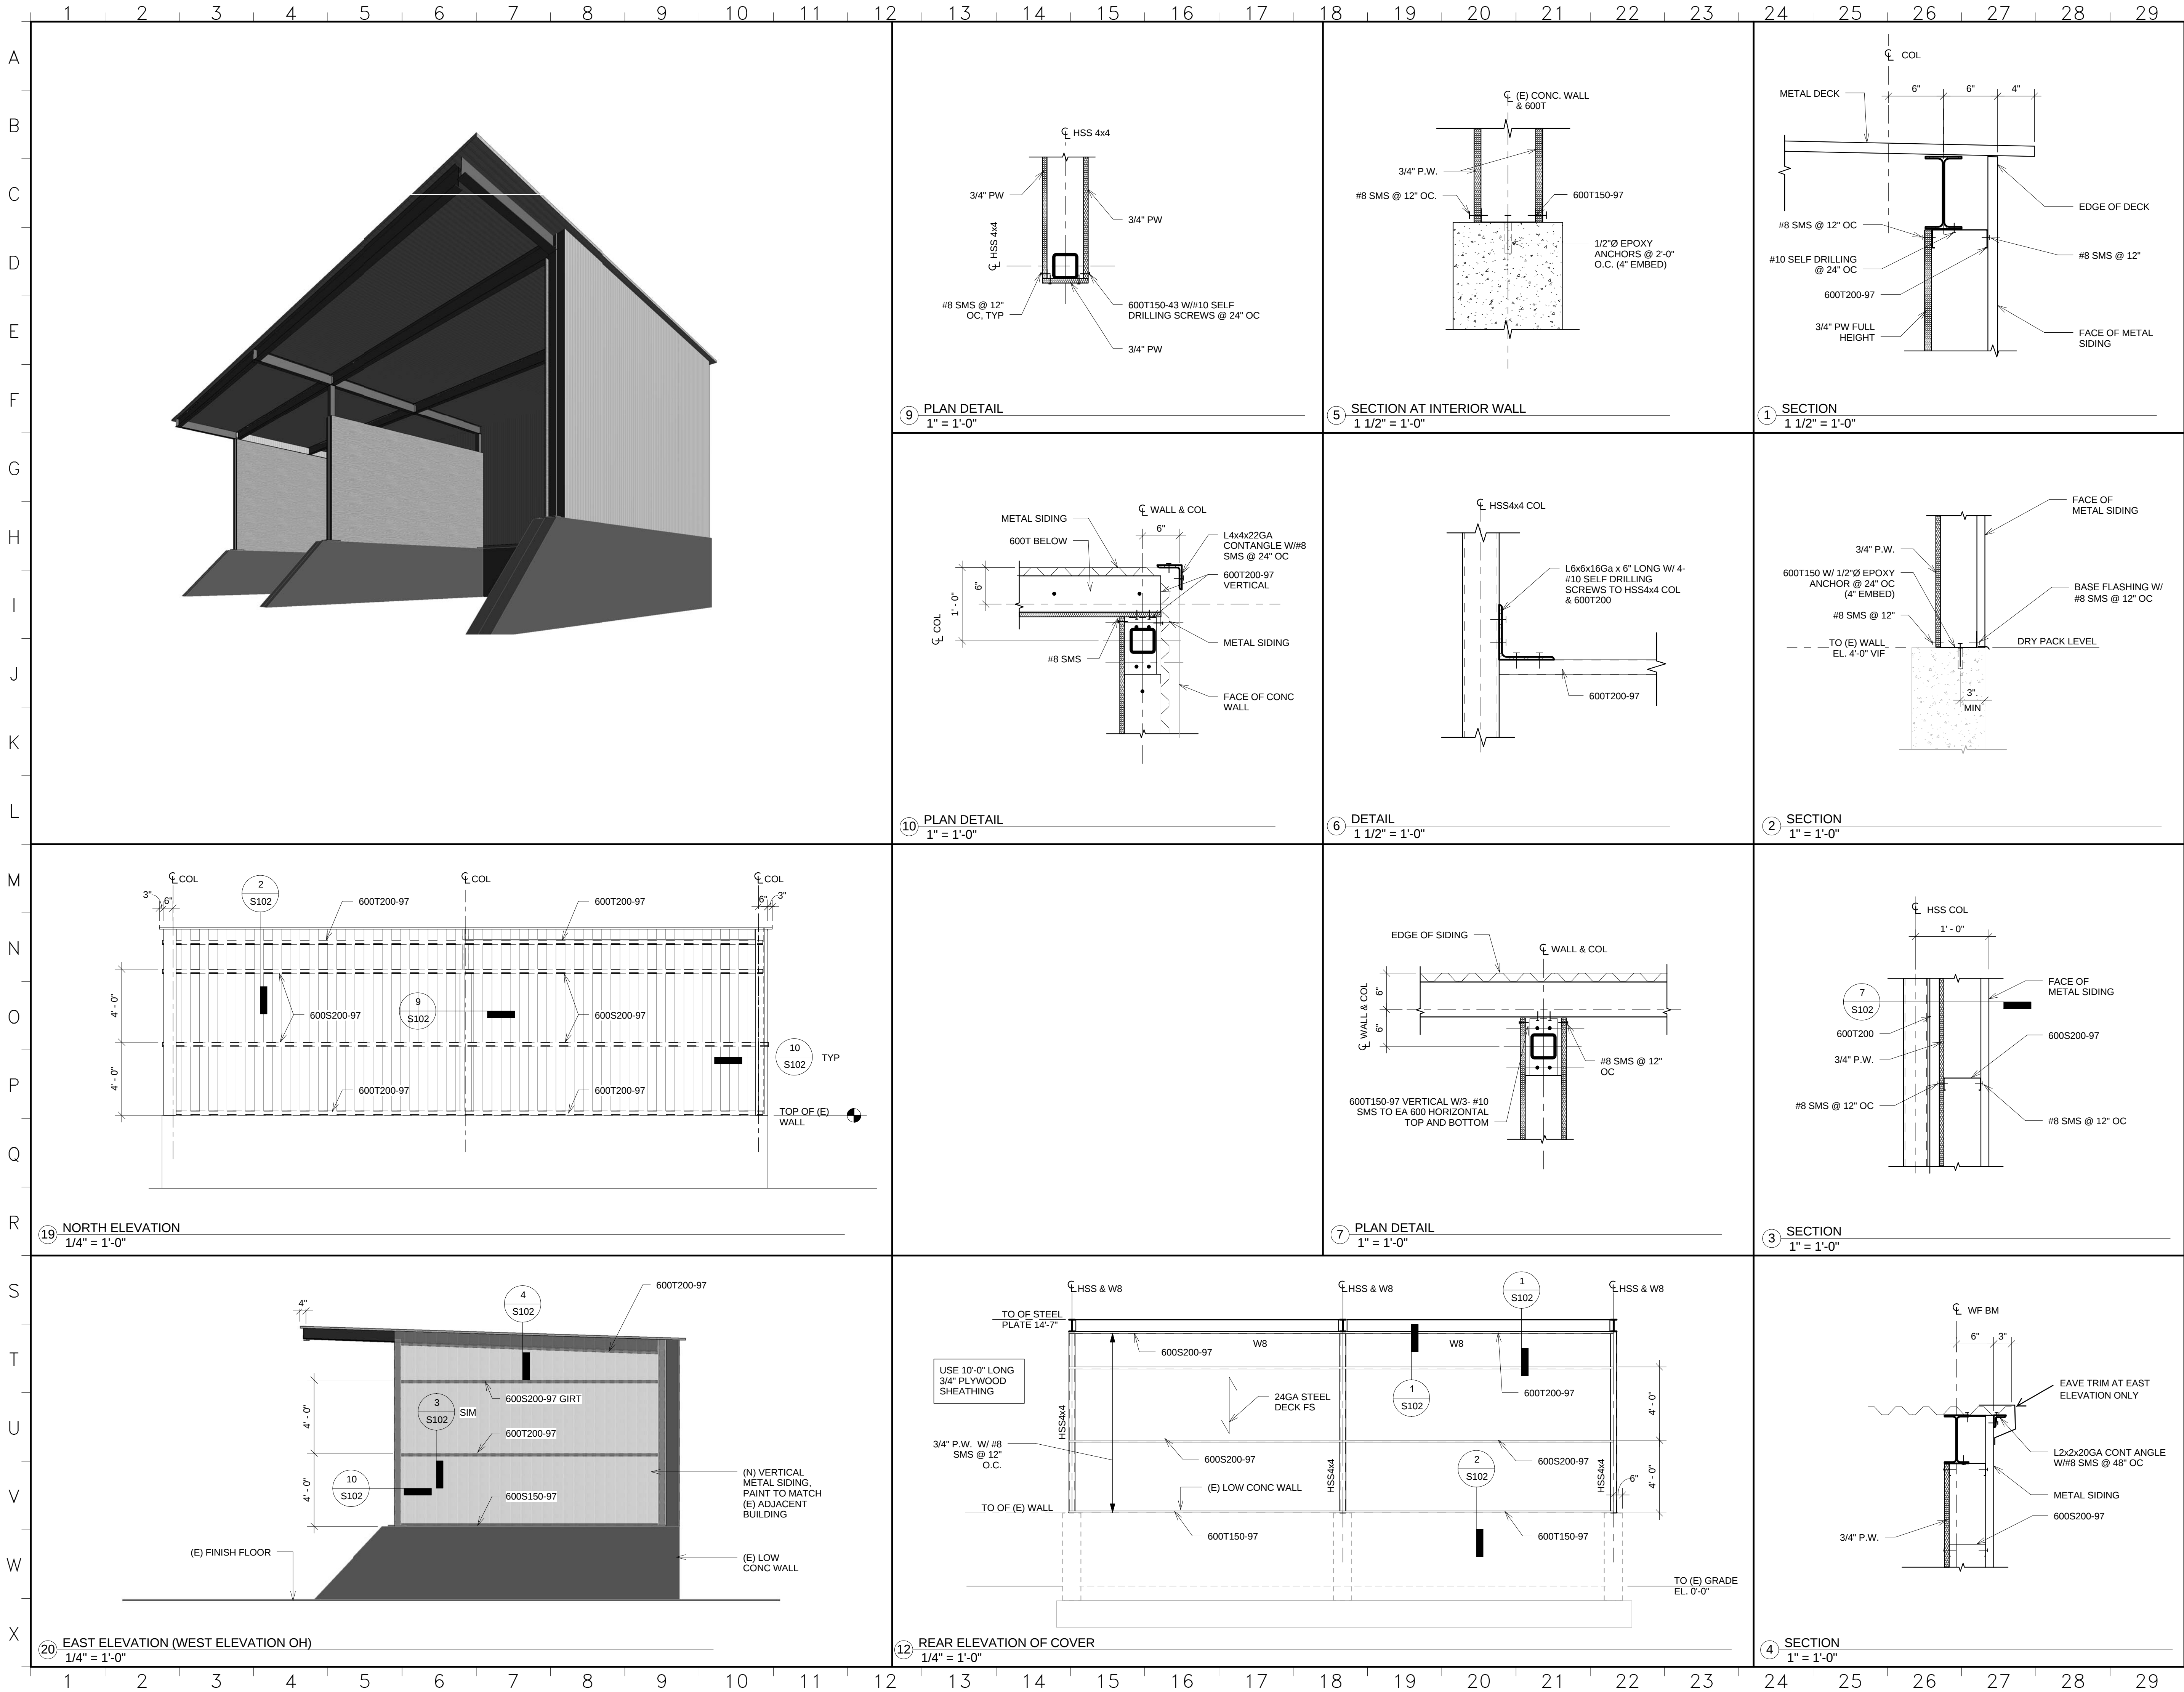

REVISIONS		BY	DATE

0	BIDDING	CLB	01/31/2014
---	---------	-----	------------

INTERACTIVE
RESOURCES
ARCHITECTURE • PLANNING • ENGINEERING
117 PARK PLACE
RICHMOND, CALIFORNIA 94801
(510) 236-7435 (FAX) 232-5325
http://www.intres.com

DEPARTMENT OF GENERAL SERVICES
FACILITIES & FLEET DIVISION

841 LOW GAP ROAD
UKIAH, CA 95482
PHONE: 707-234-6060

SEAL:


REGISTERED PROFESSIONAL ENGINEER
ALAN K. WHITE
No. 2062
EXP. 03-31-17
STRUCTURAL
STATE OF CALIFORNIA

MATERIAL BINS COVER
DOT CORPORATION
YARD


155 E. BUSH ST.
FORT BRAGG, CA 95437

DETAILS

PROJ. NO.	2013-084.22
PREPARATION AND REVIEW	
DRAWN BY:	MT
DESIGNER:	AKW
PROJ MGR:	CLB
DATE ISSUED:	01/31/2014
SHEET NUMBER:	
S102	
SHEET	OF

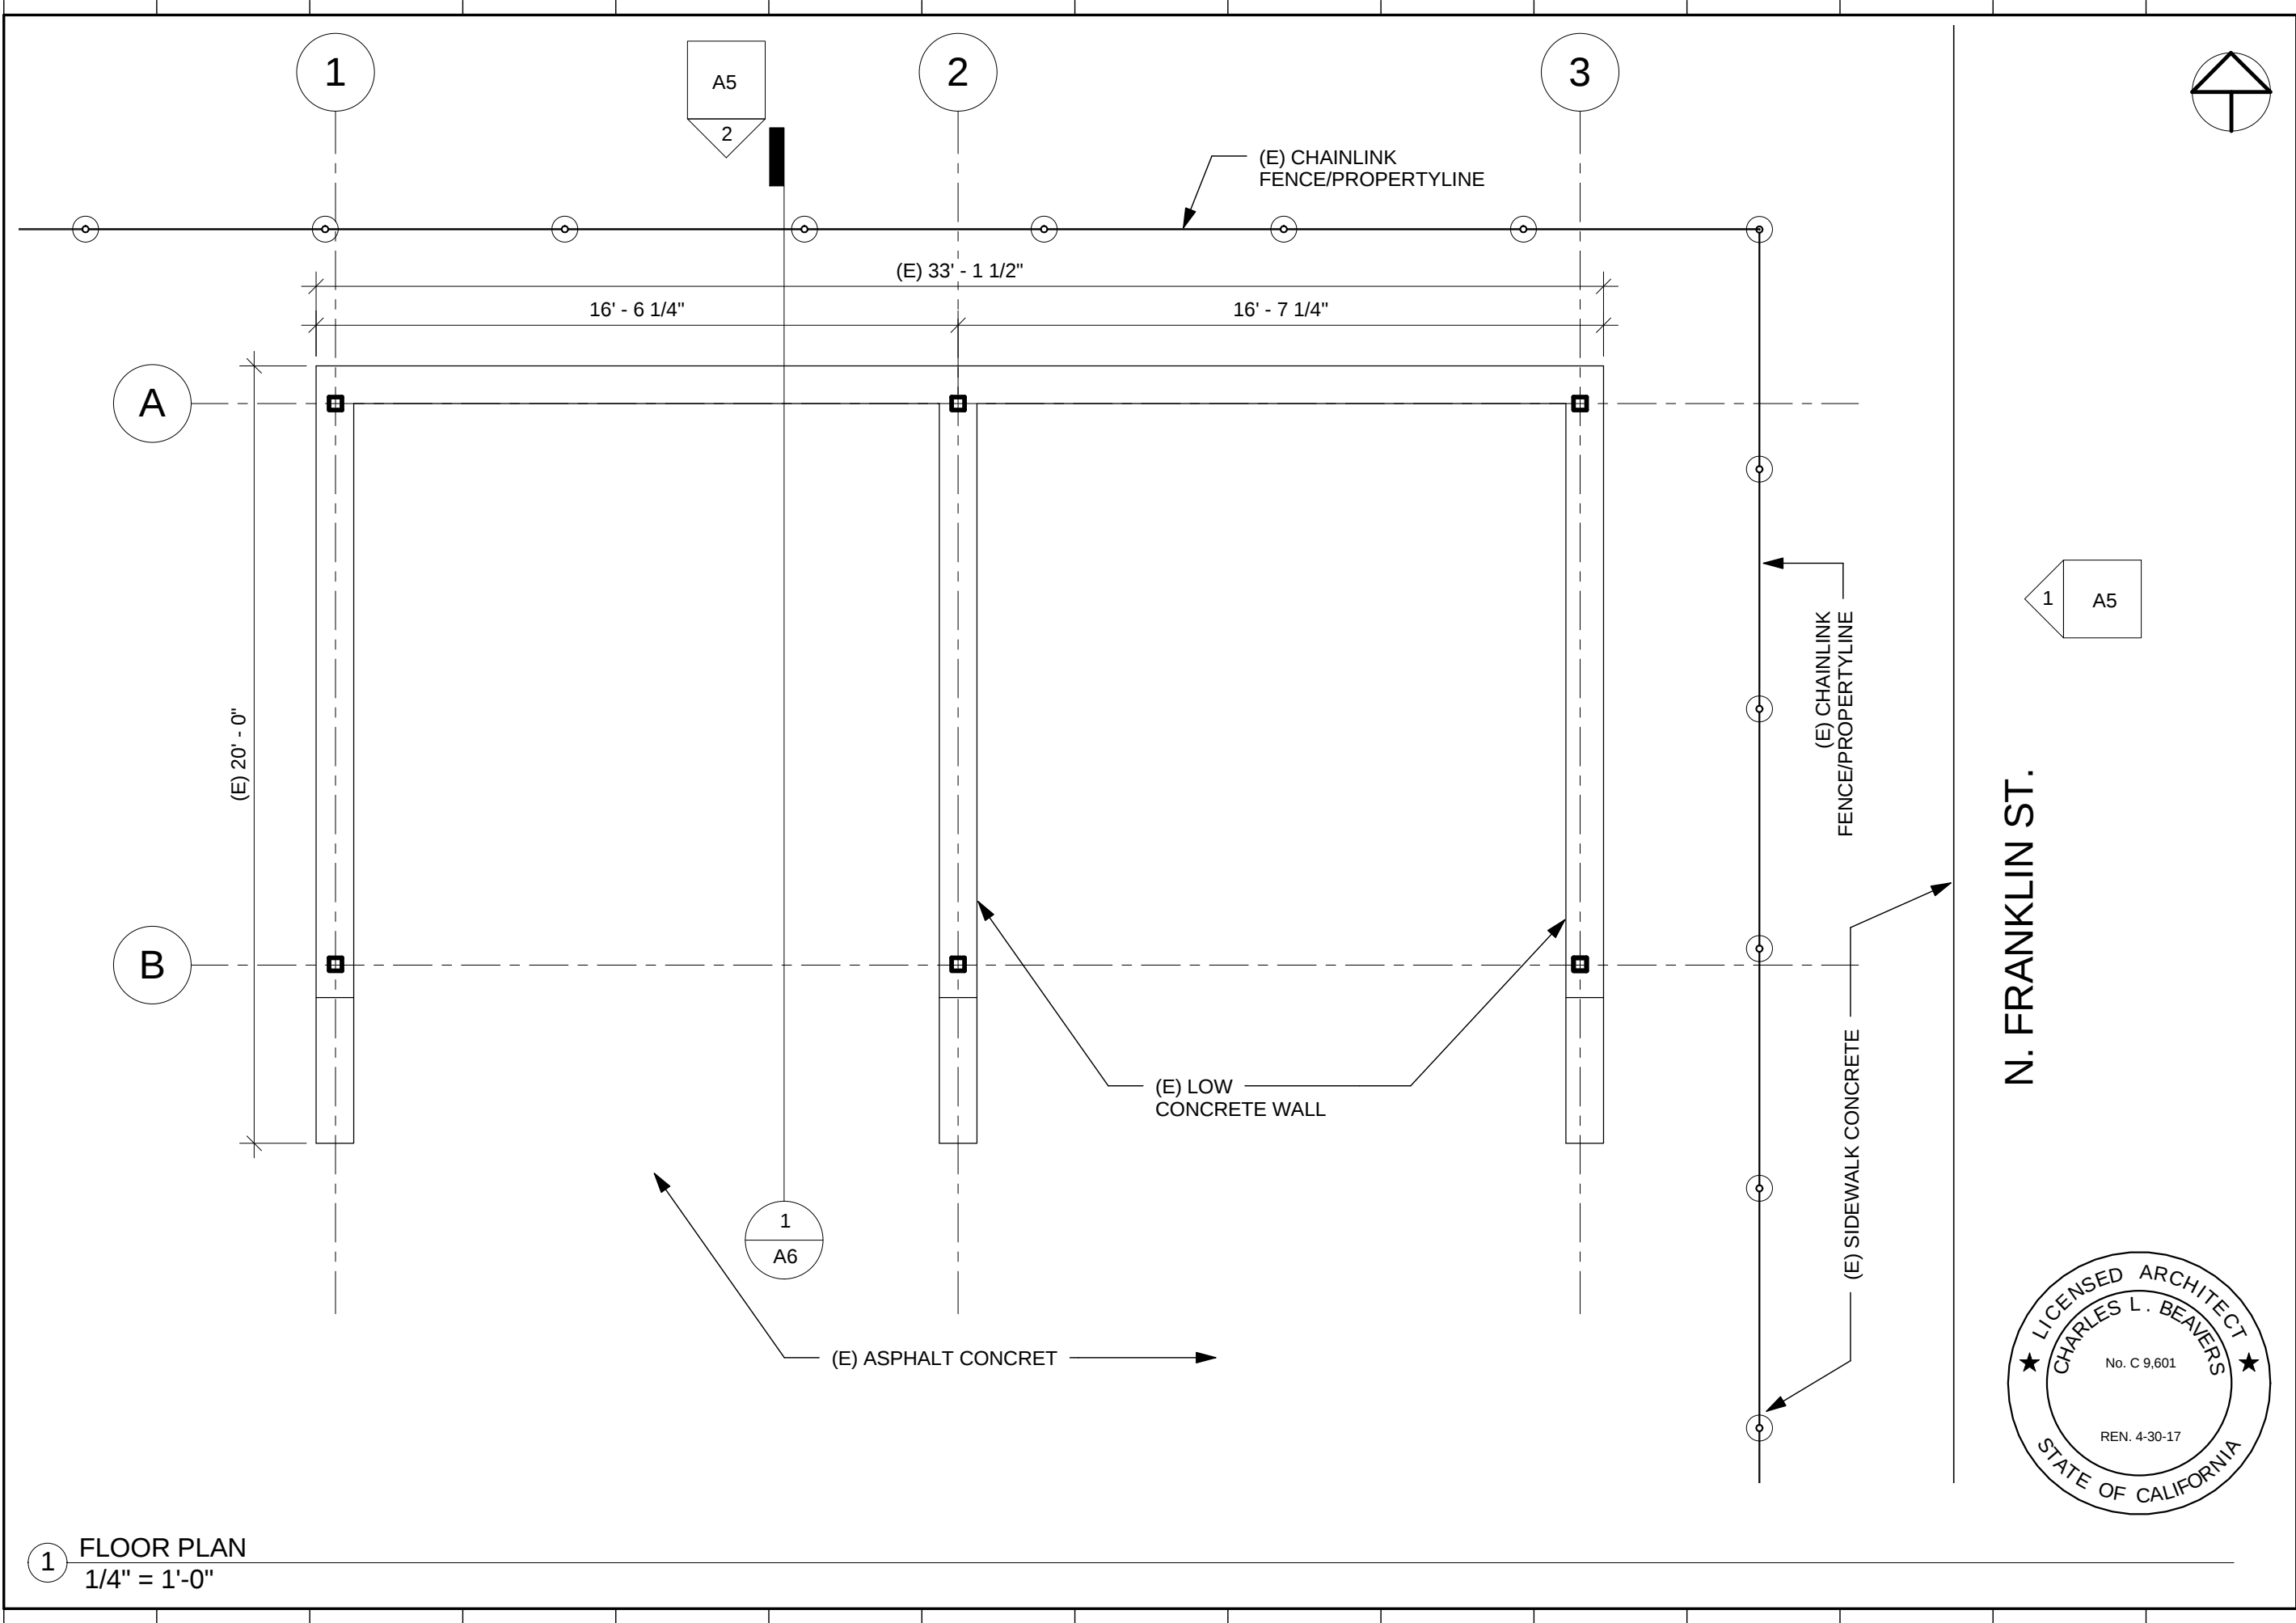

1 FLOOR PLAN
1/4" = 1'-0"

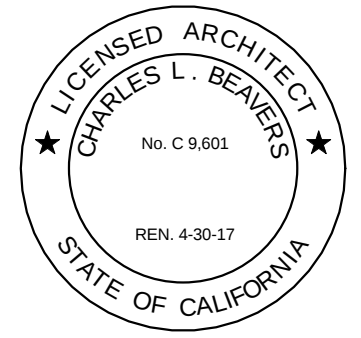


N. FRANKLIN ST.

INTERACTIVE

RESOURCES

117 PARK PLACE
POINT RICHMOND
CALIFORNIA 94801
(510) 236-7435 (FAX) 232-5325

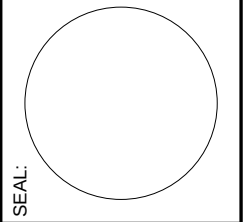



PROJECT: MATERIAL BINS COVER

155 E. BUSH ST.
FORT BRAGG, CA.

SHEET TITLE: FLOOR PLAN

PROJ. NO.	2013-084.22	PROJ. MGR.	CLB
DRAWN BY	Author	DESIGNER	Designer
REV	DESCRIPTION	BY	DATE
	SUBMIT FOR USE PERMIT		04/10/15

SHEET NUMBER:
A2

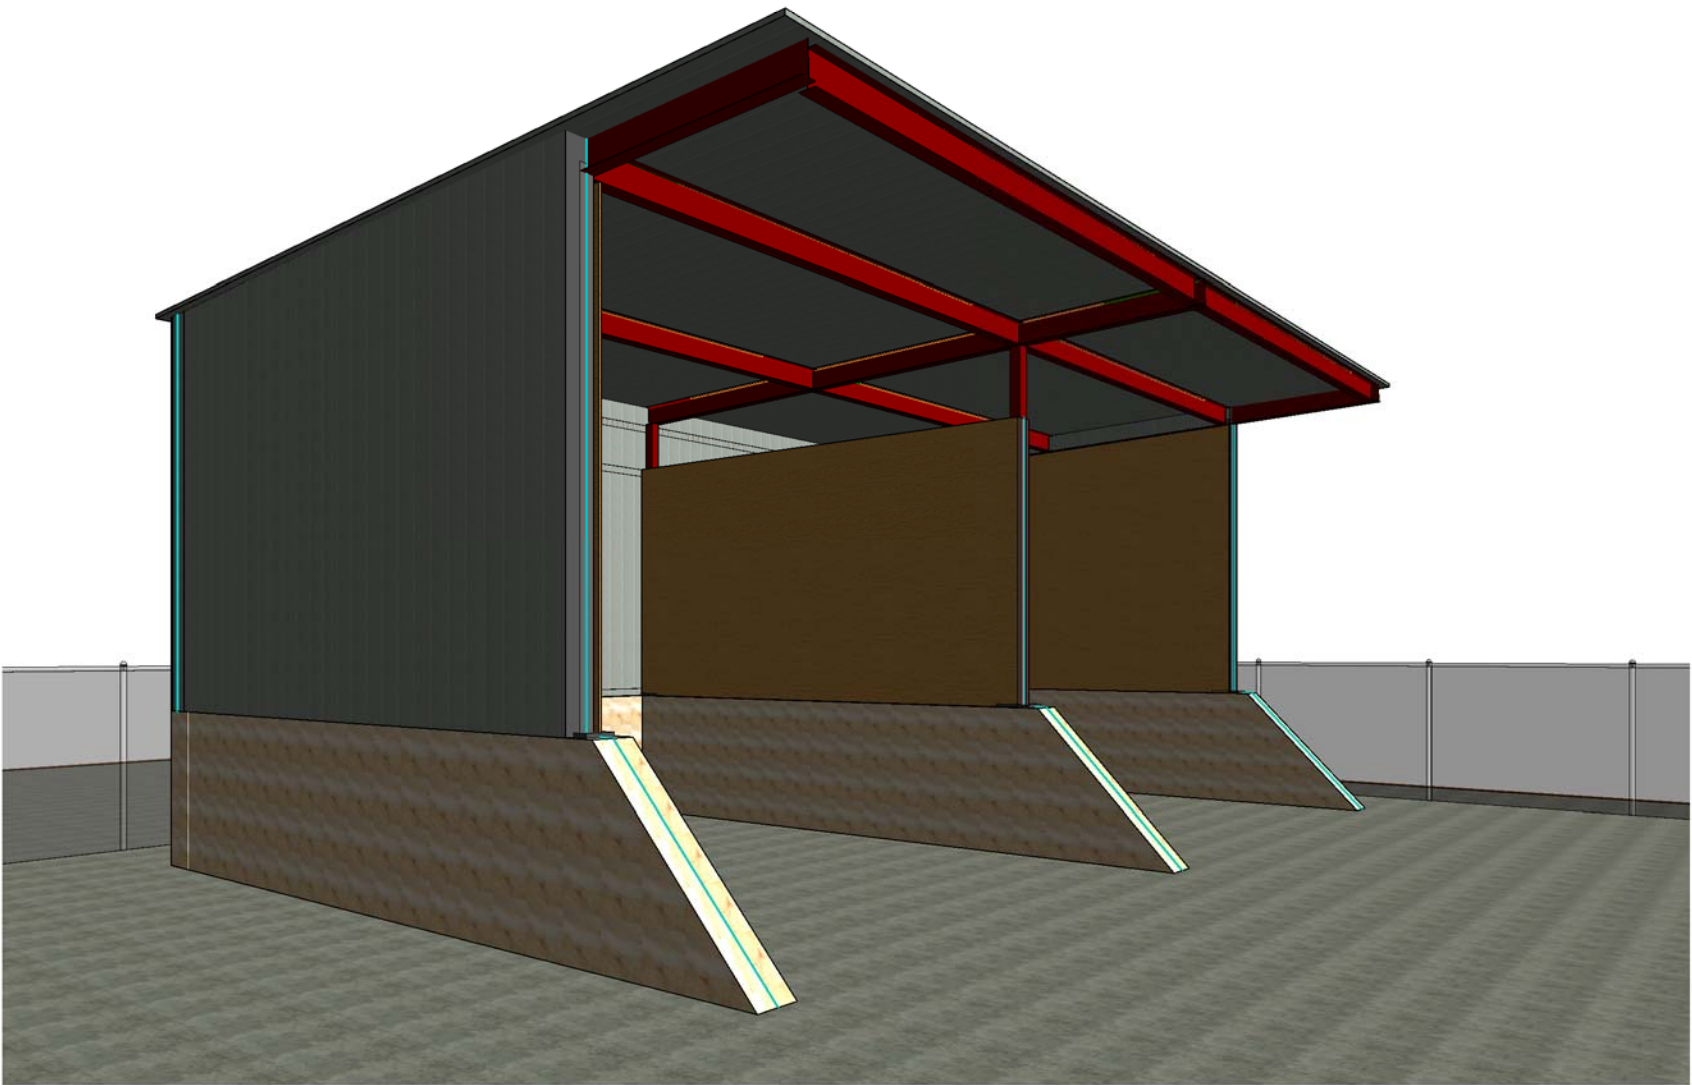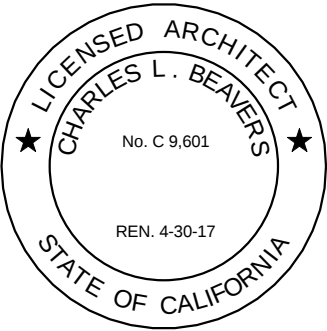


1 3D SOUTH-WEST

INTERACTIVE

R E S O U R C E S

117 PARK PLACE
POINT RICHMOND
CALIFORNIA 94801
(510) 236-7435 (FAX) 232-5325

SEAL:

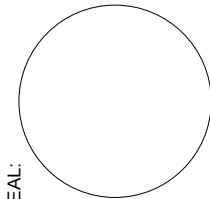

PROJECT: MATERIAL BINS COVER

155 E. BUSH ST.
FORT BRAGG, CA.

SHEET TITLE: 3D VIEW


PROJ. NO.	2013-084.22	PROJ. MGR.	CLB
DRAWN BY	Author	PEER REVIEW	
DESIGNER	Designer	BY	DATE
REV	SUBMIT FOR USE PERMIT		04/10/15

SHEET NUMBER:

A3




1 3D SOUTH-EAST

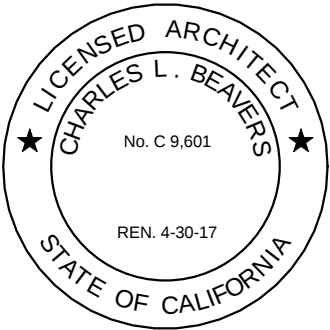

INTERACTIVE

R E S O U R C E S

117 PARK PLACE
POINT RICHMOND
CALIFORNIA 94801
(510) 236-7435 (FAX) 232-5325

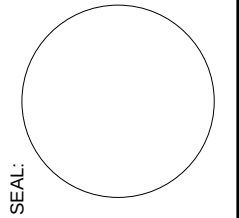

PROJECT: MATERIAL BINS COVER



155 E. BUSH ST.
FORT BRAGG, CA.

SHEET TITLE: 3D SOUTH-EAST


PROJ. NO.	2013-084.22	PROJ. MGR.	CLB
DRAWN BY	Author	DESIGNER	Designer
DESIGNER	Designer	DESCRIPTION	PEER REVIEW
REV	SUBMIT FOR USE PERMIT	BY	DATE
			04/10/15

SHEET NUMBER:

A4

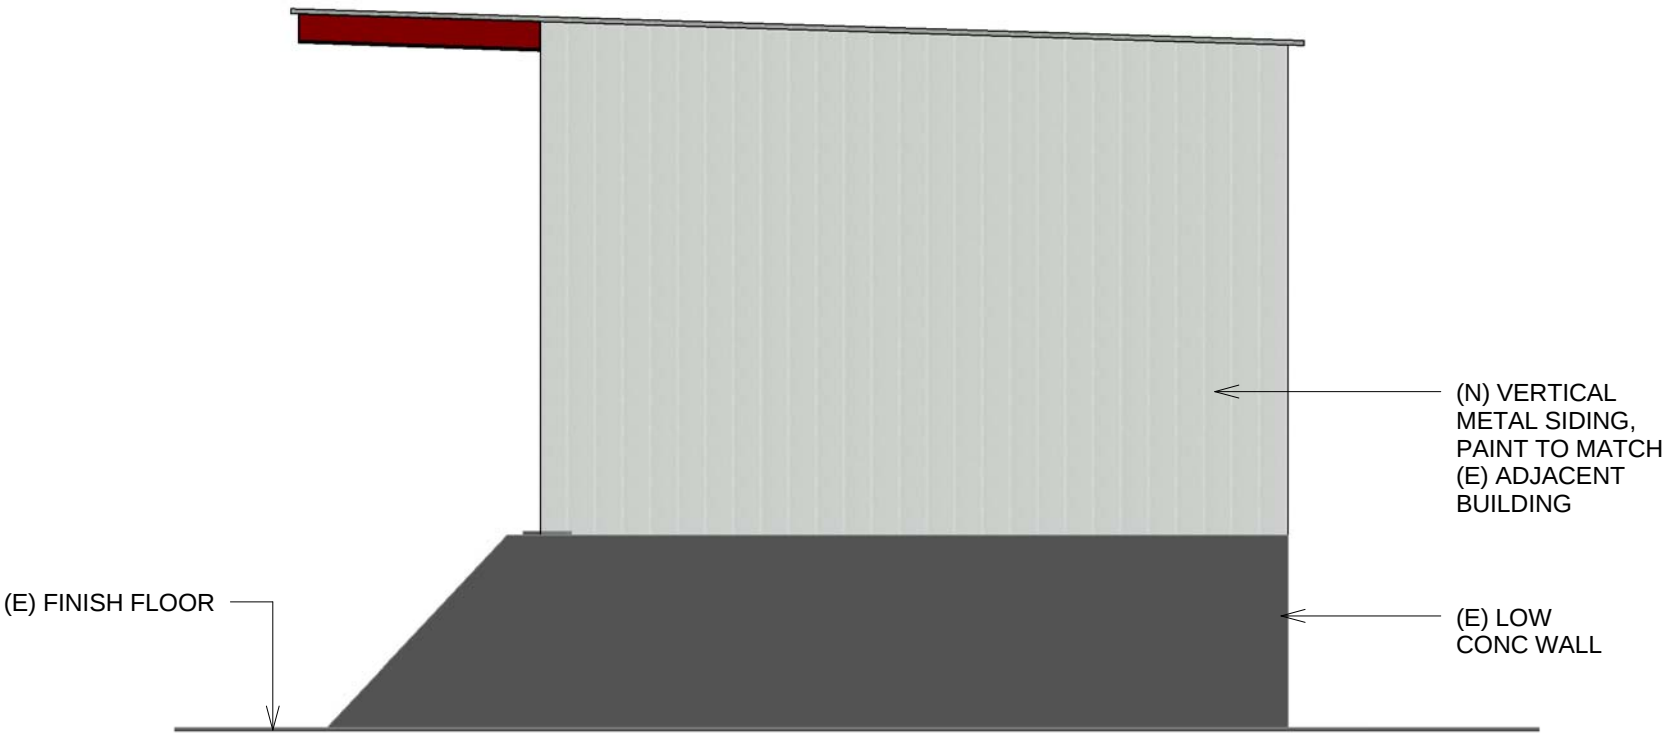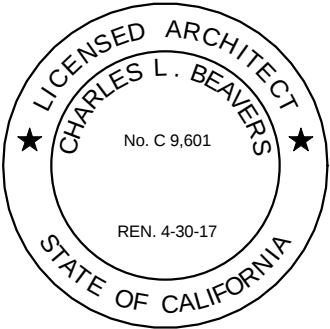

1 EAST ELEVATION (WEST OH)
1/4" = 1'-0"

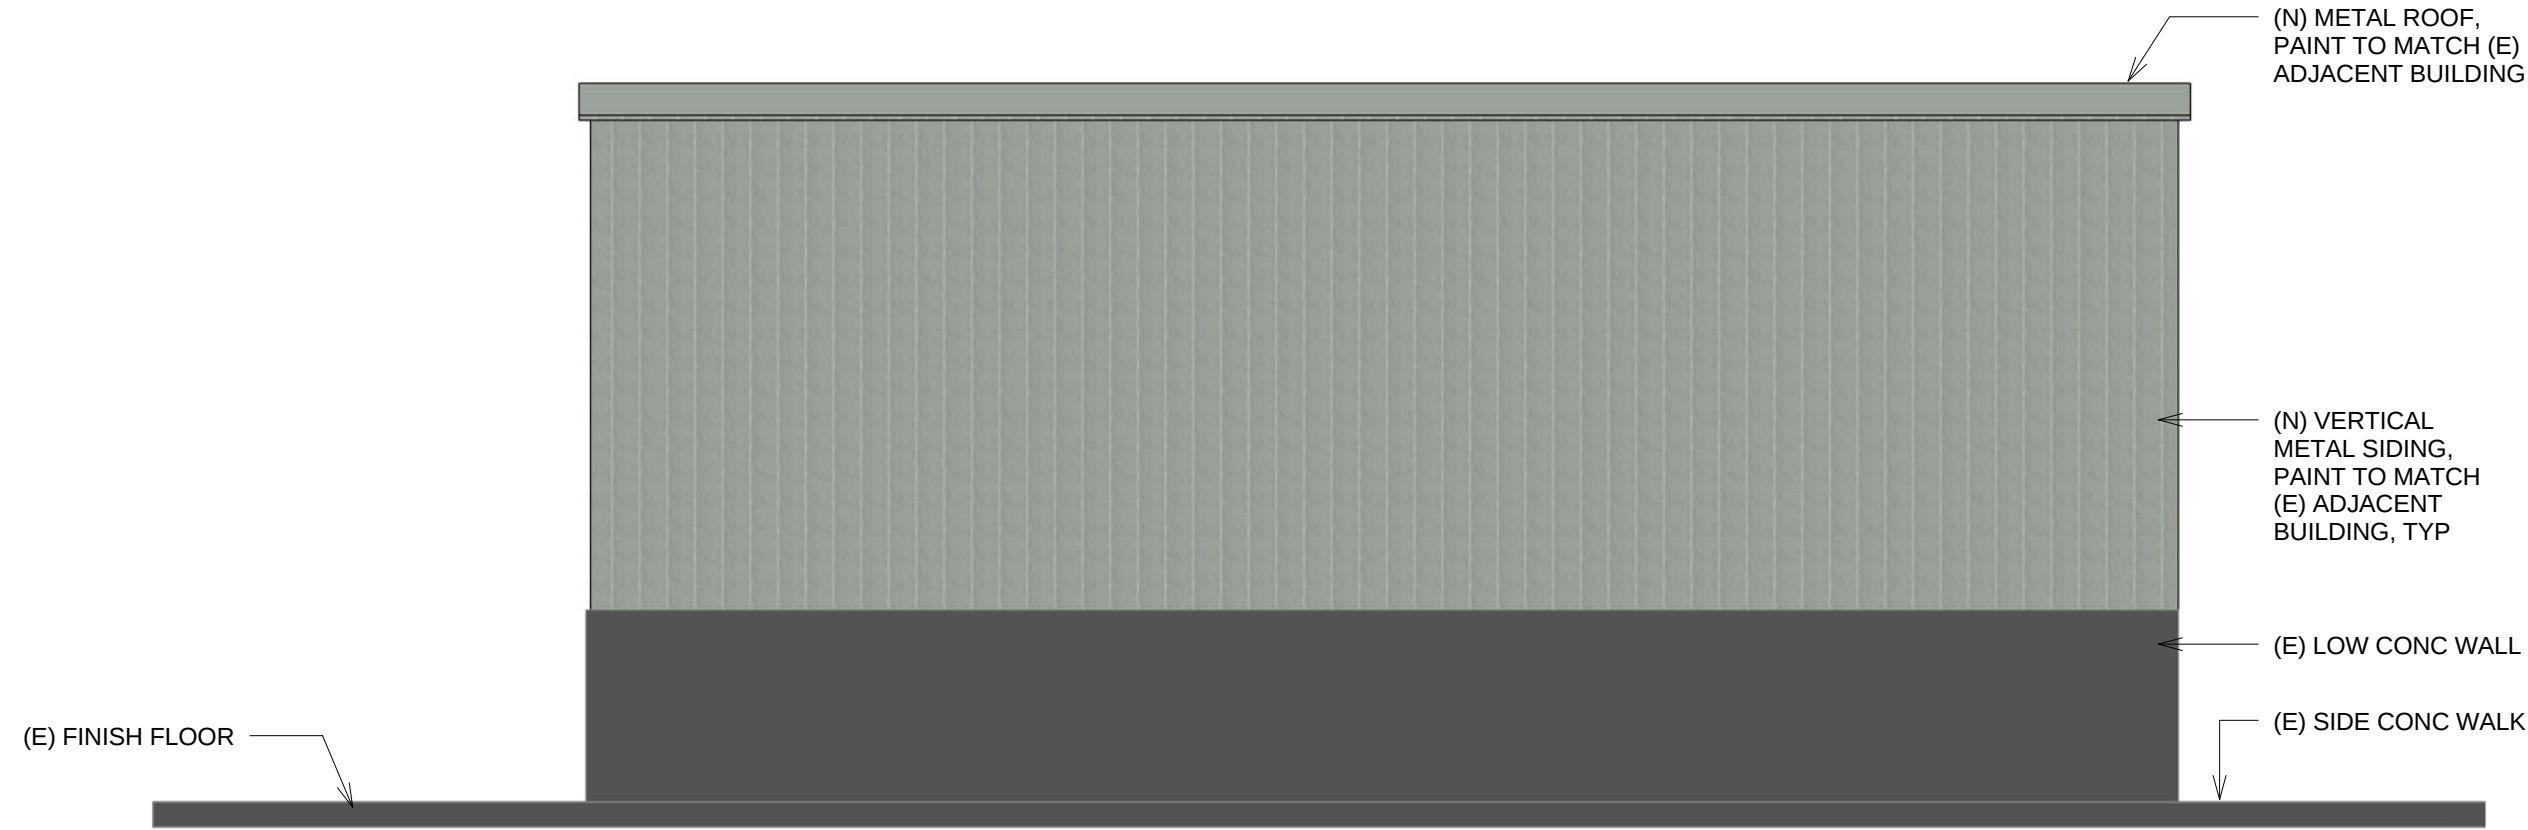


2 NORTH - ELEVATION
1/4" = 1'-0"

INTERACTIVE

RESOURCES

117 PARK PLACE
POINT RICHMOND
CALIFORNIA 94801
(510) 236-7435 (FAX) 232-5325

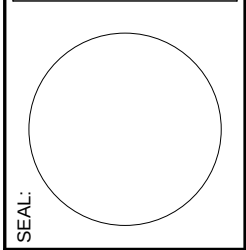

PROJECT: MATERIAL BINS COVER



155 E. BUSH ST.
FORT BRAGG, CA.

SHEET TITLE: EXTERIOR ELEVATIONS

PROJ. NO.	2013-084.22	PROJ. MGR.	CLB
DRAWN BY	MT	PEER REVIEW	
DESIGNER	AKW	BY	DATE
REV	SUBMIT FOR USE PERMIT		04/10/15

SHEET NUMBER:

A5

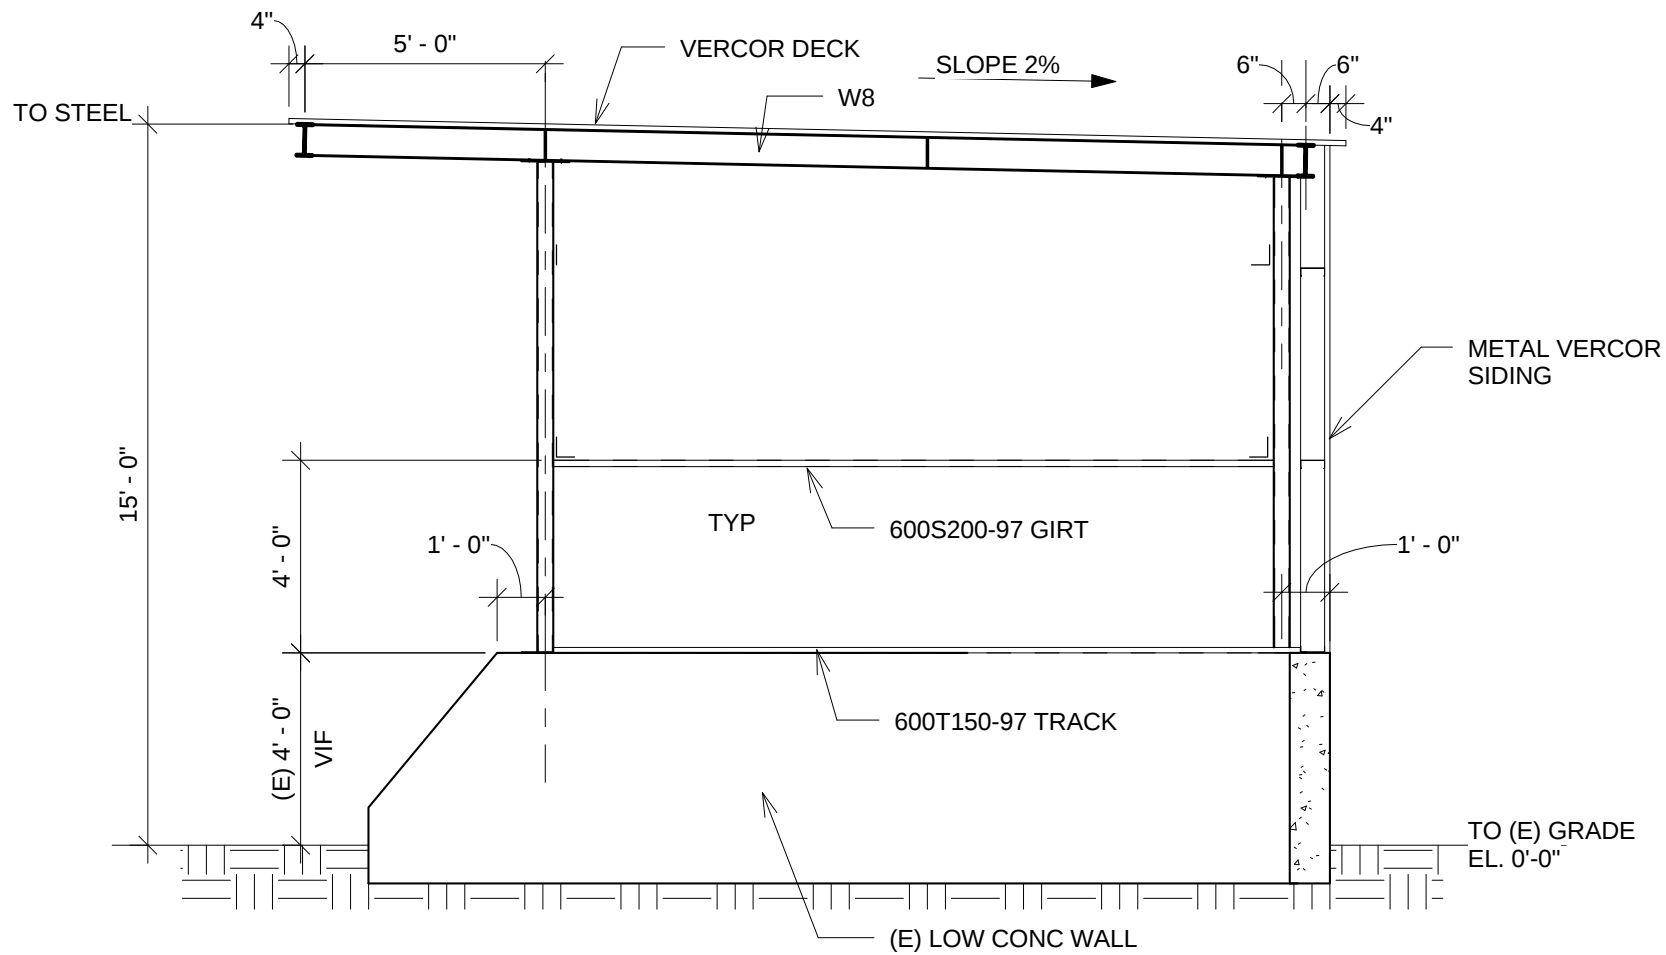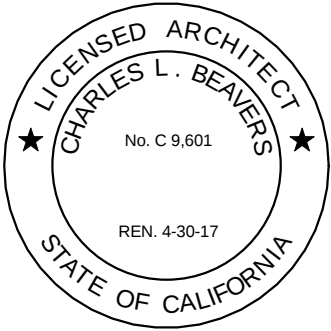

1 CROSS SECTION
1/4" = 1'-0"

INTERACTIVE
RESOURCES

117 PARK PLACE
POINT RICHMOND
CALIFORNIA 94801
(510) 236-7435 (FAX) 232-5325

SEAL:

PROJECT: MATERIAL BINS COVER

155 E. BUSH ST.
FORT BRAGG, CA.

SHEET TITLE: SECTION

PROJ. NO.	2013-084.22	PROJ. MGR.	CLB
DRAWN BY	Author	DESIGNER	Author
DESIGNER	Author	DESIGNER	Author
REV	1	DESCRIPTION	FOR USE PERMIT
DATE	04/10/15	BY	

SHEET NUMBER:

A6