




NOTE BUILDER WILL NEED TO REMOVE SOME EXISTING CHAINLINK FENCE FOR NEW PLATE INSTALLATION

(E) CORRUGATED METAL SCREEN O/ (E) CHAIN LINK FENCE, CORRUGATED METAL APPROX 10' TALL, REMOVE FOR PLATE INSTALLATION, REPLACE

Mendocino County Jail  
Bldg 2, Wing 4  
Excercise Yard Plate  
8-23-17  
D. DUNCAN  
17-147

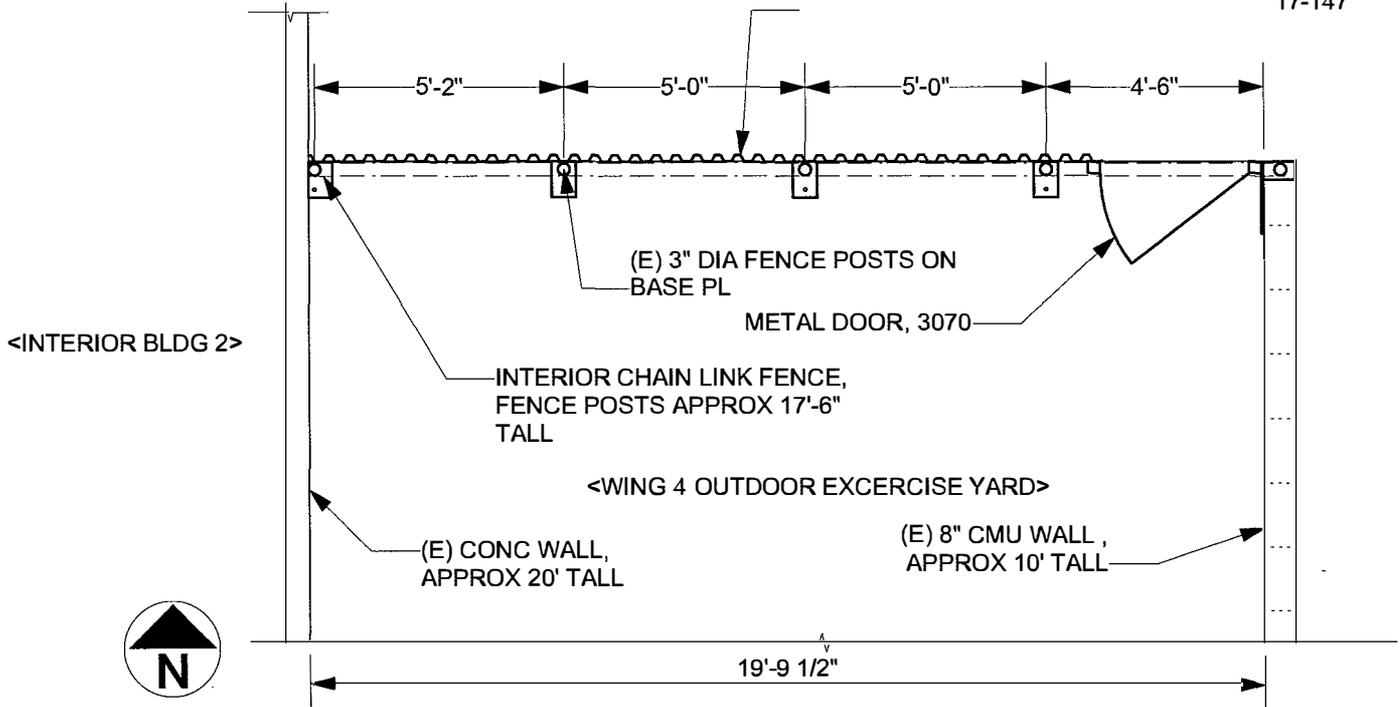


**1 EXISTING FENCE CONDITON**  
Scale: 1/4" = 1'-0"

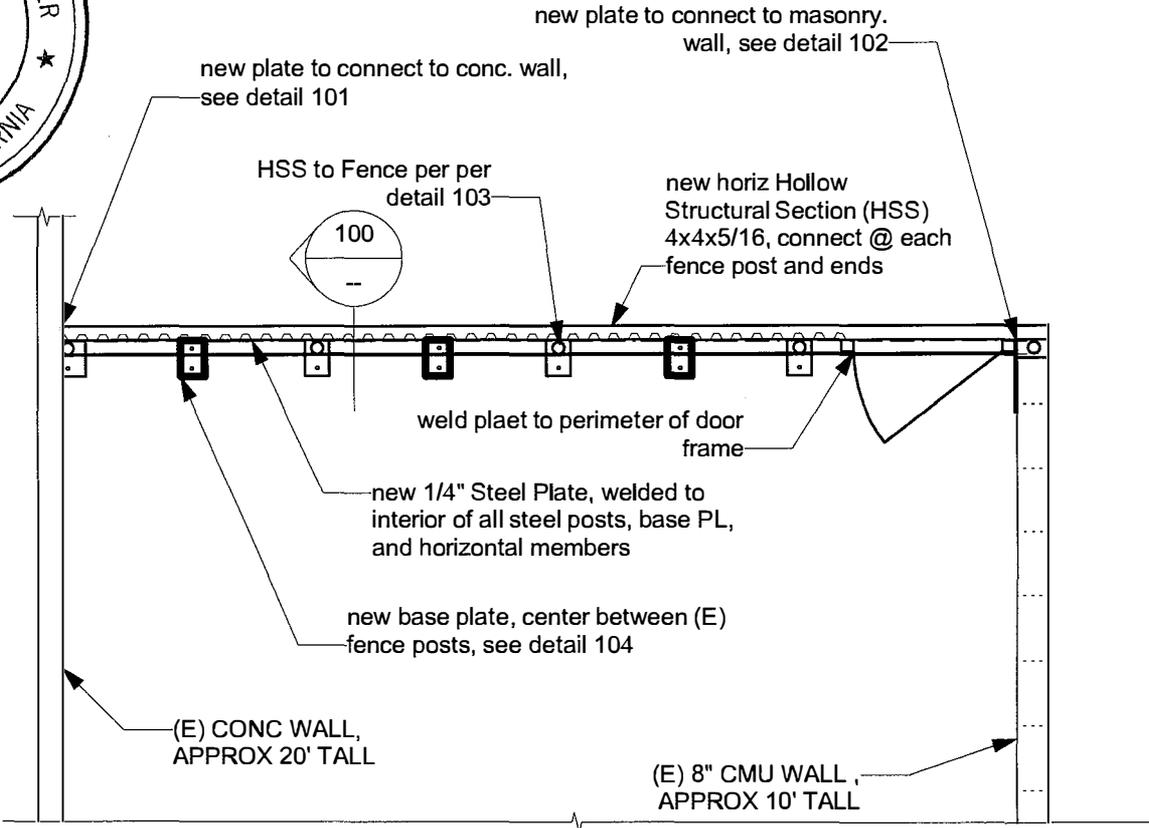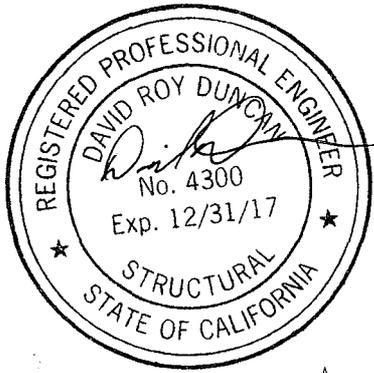


**2 REVISED FENCE CONDITON**  
Scale: 1/4" = 1'-0"

NOTES  
1. See detail 1 above for information not shown.  
2. 1/4" PL may be cont. or connect @ posts.  
SHEET  
1 OF 4

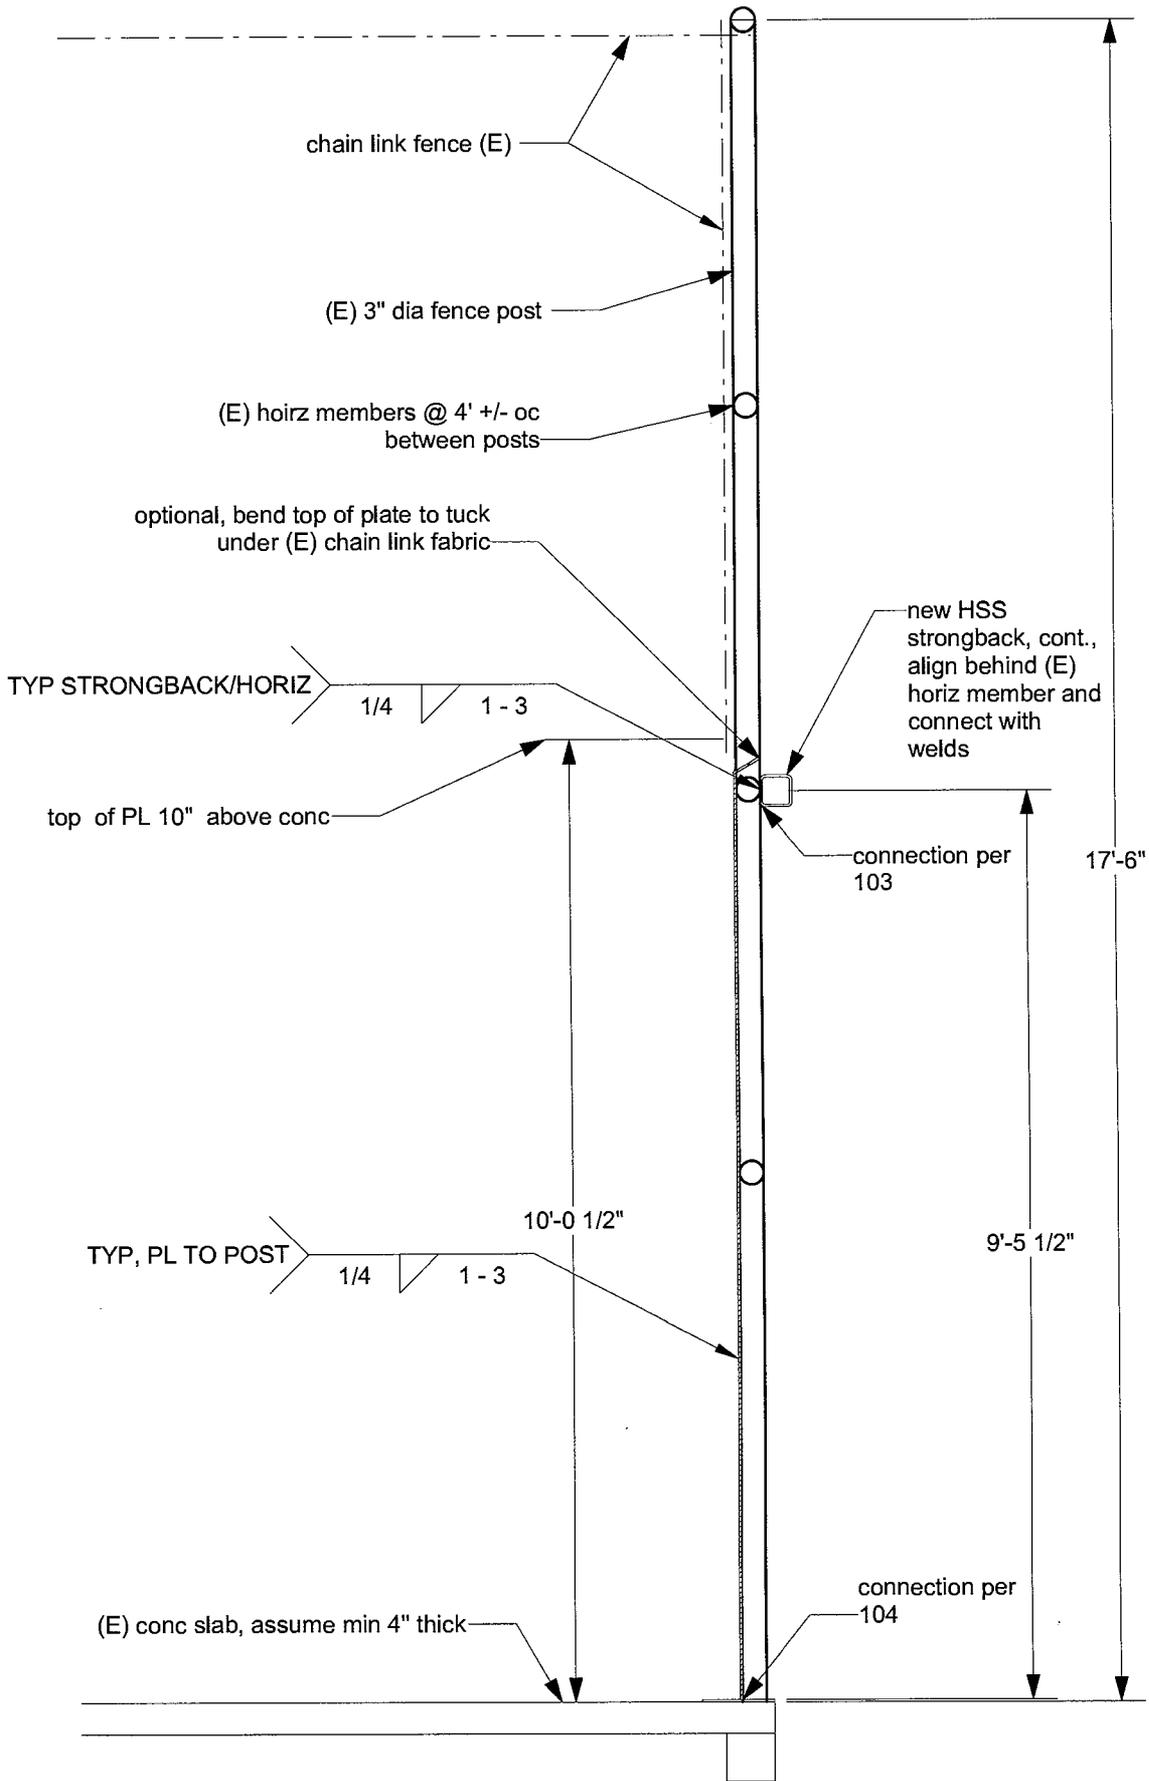


**100 SECTION THROUGH FENCE**  
 Scale: 1/2" = 1'-0"

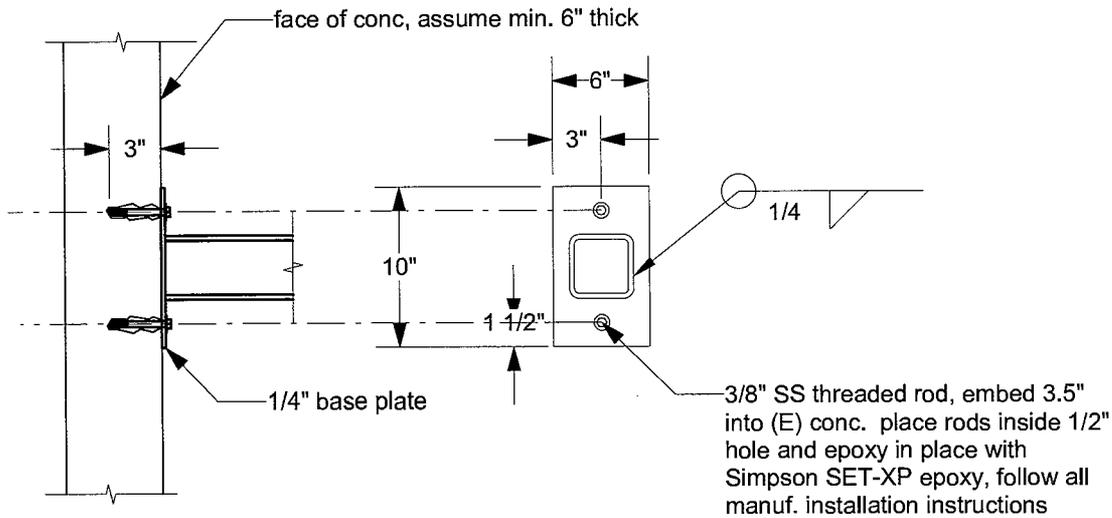

SECTION

ELEVATION

**101 HSS TO CONC WALL CONNECTION**  
 Scale: 1" = 1'-0"

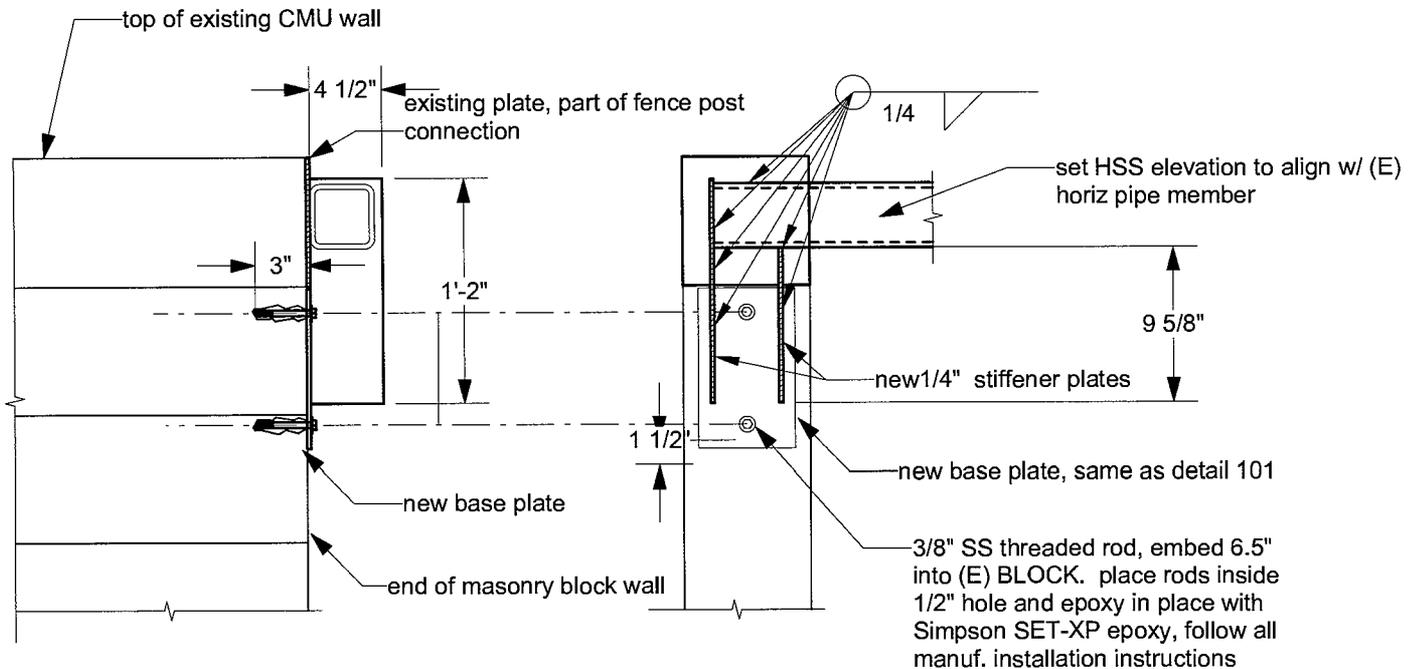

SECTION

ELEVATION

**102 HSS TO MASONRY WALL CONNECTION**  
 Scale: 1" = 1'-0"

