


PROJECT DATA

BUILDING: 370
SF N/A
BUILDING TYPE: N/A
AREA OF WORK: Site Signage Only
SF N/A
OCCUPANCY TYPE: N/A
OCCUPANCY LOAD: N/A

APPLICABLE CODES (CBC)

2016 CALIFORNIA BUILDING CODE
2016 CALIFORNIA MECHANICAL CODE
2016 CALIFORNIA ELECTRICAL CODE
2016 CALIFORNIA PLUMBING CODE
2016 CALIFORNIA FIRE CODE
2016 CALIFORNIA ENERGY CODE
2016 CALIFORNIA GREEN CODE

SITE MAP

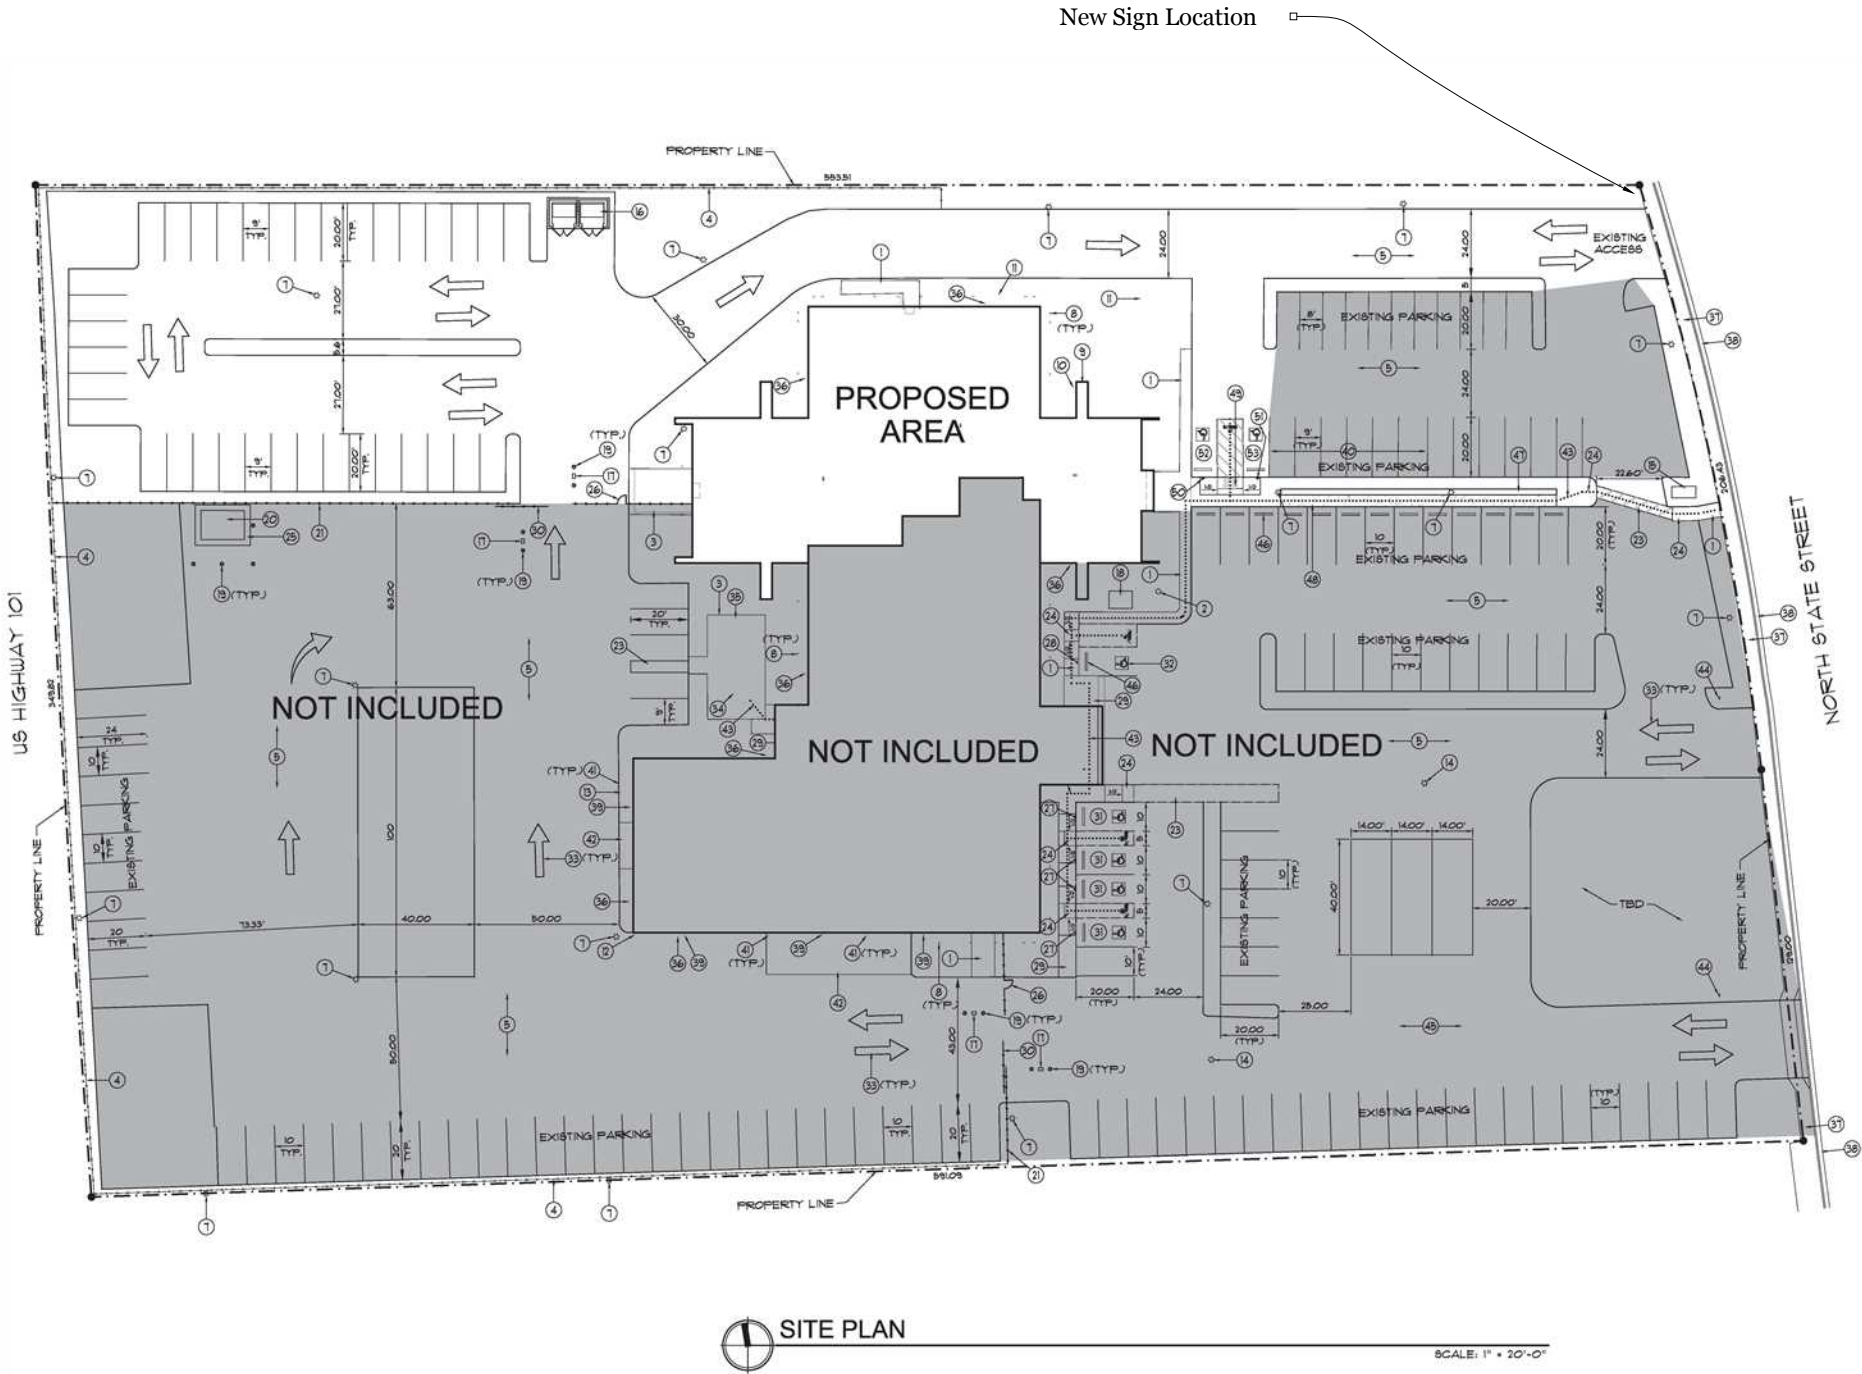

CAREER POINT SIGN
2550 N. State St. Ukiah




County of Mendocino
Executive Office
Facilities and Fleet Division

851 Low Gap Road
Ukiah, CA 95482
707-234-6050


Project No. CI 911
PRF/Bid No. RFB 28-18
Submittal Type: Permit Drawings
Project Manager: Doug Anderson

Issue Date: July 2, 2018

T-1

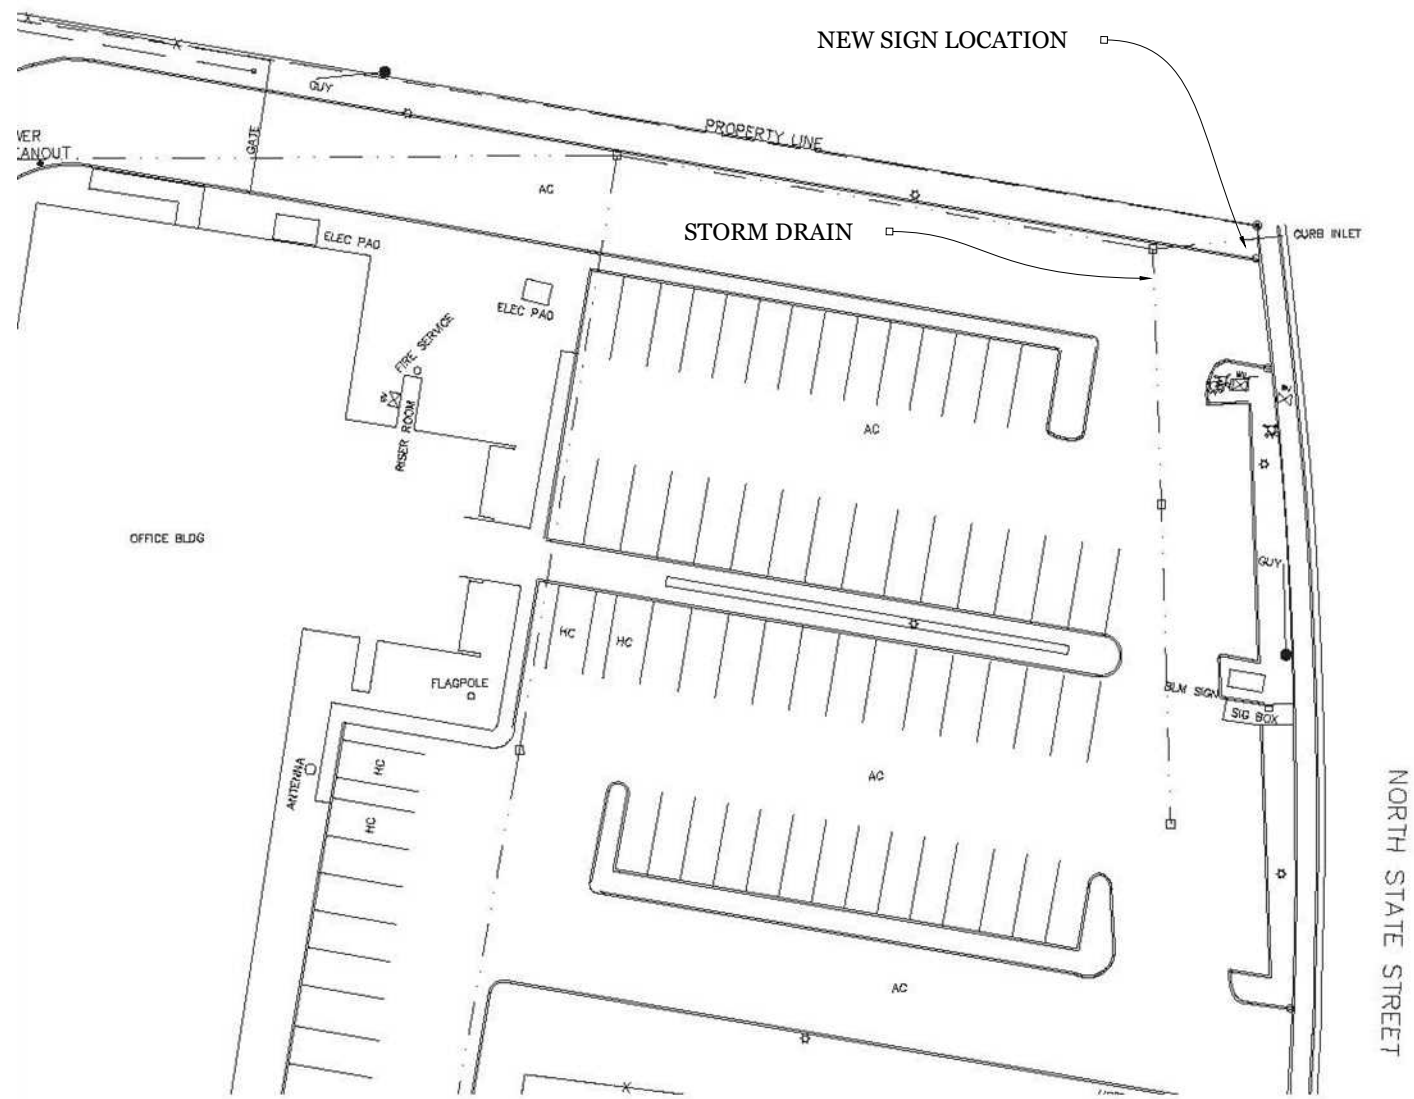

1 SIGN LOCATION

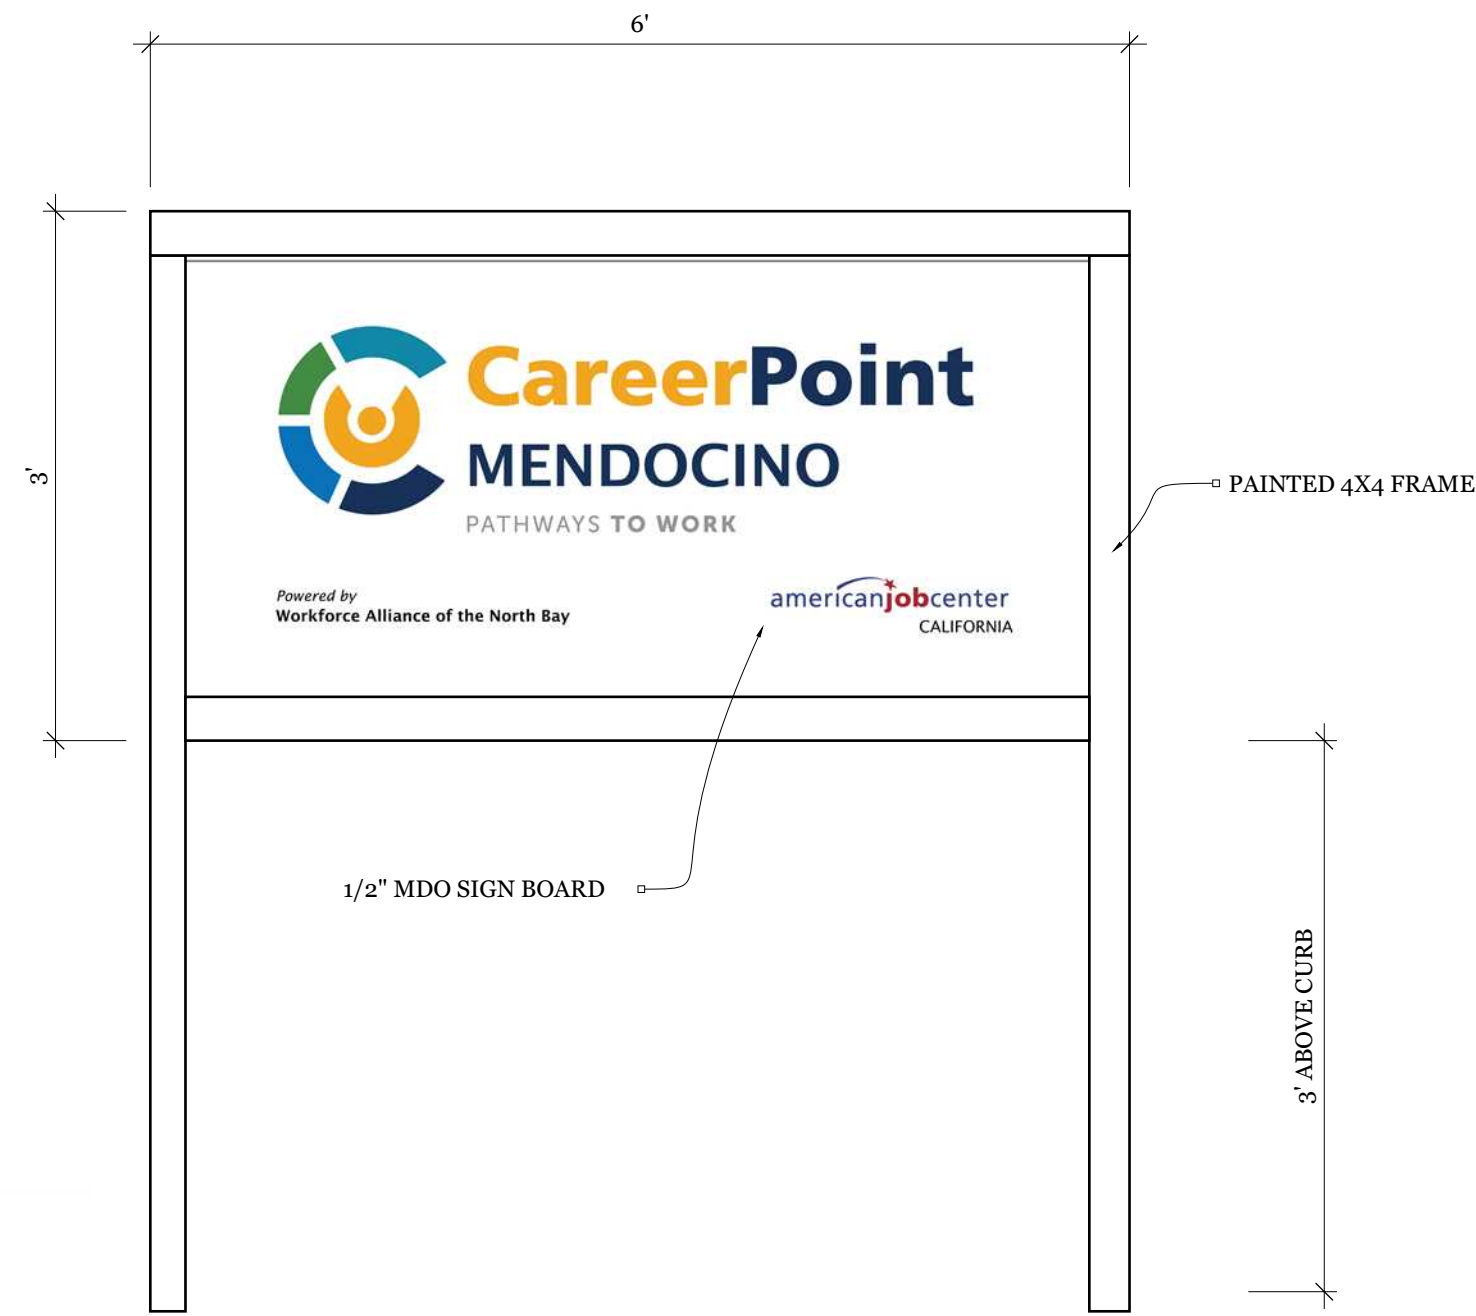

2 SIGN DETAIL

CAREER POINT SIGN

2550 N. State St. Ukiah



County of Mendocino
Executive Office
Facilities and Fleet Division

851 Low Gap Road
Ukiah, CA 95482
707-234-6050

Project No. CI 911
PRF/Bid No. RFB 28-11
Submittal Type: Permit Drawings
Project Manager: Doug Anderson

Issue Date: July 2, 2018



Primary Typeface:
Frutiger 75 Black

ABCDEFGHIJKLMNOPQRSTUVWXYZ
abcdefghijklmnopqrstuvwxyz
1234567890

Secondary Typeface:
Museo Sans 500

ABCDEFGHIJKLMNOPQRSTUVWXYZ
abcdefghijklmnopqrstuvwxyz
1234567890

Tertiary Typeface:
Museo Sans 900

ABCDEFGHIJKLMNOPQRSTUVWXYZ
abcdefghijklmnopqrstuvwxyz
1234567890

CAREER POINT SIGN Project Notes

1. Provide new two sided 3' x 6' sign as indicated
2. Contractor shall complete sign permit application and secure permit prior to installation
3. Provide minimum 24" deep by 12" diameter concrete footings for each post
4. Final sign location and orientation shall be approved by the County
5. Clean up all debris and restore site to original condition

Primary Colors

					
Orange PMS 7548C	Dark Blue PMS 541C	Mid Blue PMS 2184C	Green PMS 7741C	Turquoise PMS 632C	Cool Grey PMS 7C
Values: R:240 G:166 B:31	Values: R:24 G:49 B:89	Values: R:11 G:114 B:186	Values: R:69 G:140 B:66	Values: R:9 G:136 B:166	Values: R:146 G:148 B:151
C:4 M:38 Y:100 K:0	C:100 M:86 Y:38 K:30	C:88 M:52 Y:0 K:0	C:77 M:23 Y:98 K:8	C:84 M:33 Y:26 K:1	C:45 M:36 Y:35 K:2
HEX: F0A61F	HEX: 183159	HEX: 0B72BA	HEX: 458C42	HEX: 0988A6	HEX: 929497

1 COLOR ID

2 FONT ID

3 NOTES

CAREER POINT SIGN
2550 N. State St. Ukiah



County of Mendocino
Executive Office
Facilities and Fleet Division

851 Low Gap Road
Ukiah, CA 95482
707-234-6050

Project No. CI 911
PRF/Bid No. RFB 28-18
Submittal Type: Permit Drawings
Project Manager: Doug Anderson

Issue Date: July 2, 2018

A-2