

PROJECT DATA


BUILDING: 29 - Ukiah Library
BUILDING SF: 14,000
CONSTRUCTION TYPE: Commercial
AREA OF WORK: Circulation

OCCUPANCY TYPE: Commercial
OCCUPANCY LOAD:


APPLICABLE CODES (CBC)

2016 CALIFORNIA BUILDING CODE
2016 CALIFORNIA MECHANICAL CODE
2016 CALIFORNIA ELECTRICAL CODE
2016 CALIFORNIA PLUMBING CODE
2016 CALIFORNIA FIRE CODE
2016 CALIFORNIA ENERGY CODE
2016 CALIFORNIA GREEN CODE

SITE MAP

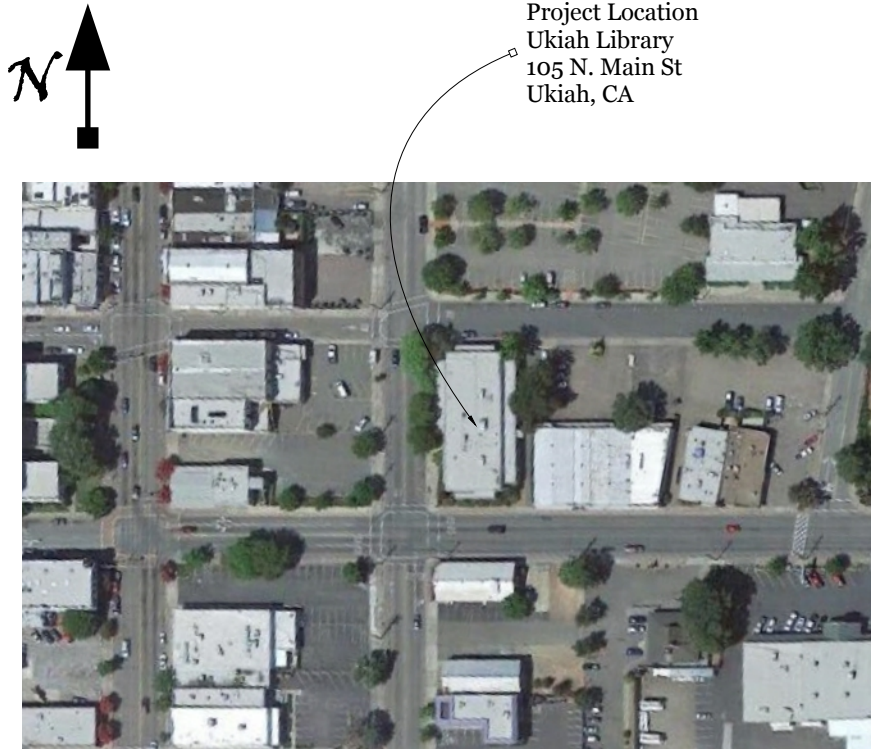

Project Location
Ukiah Library
105 N. Main St
Ukiah, CA

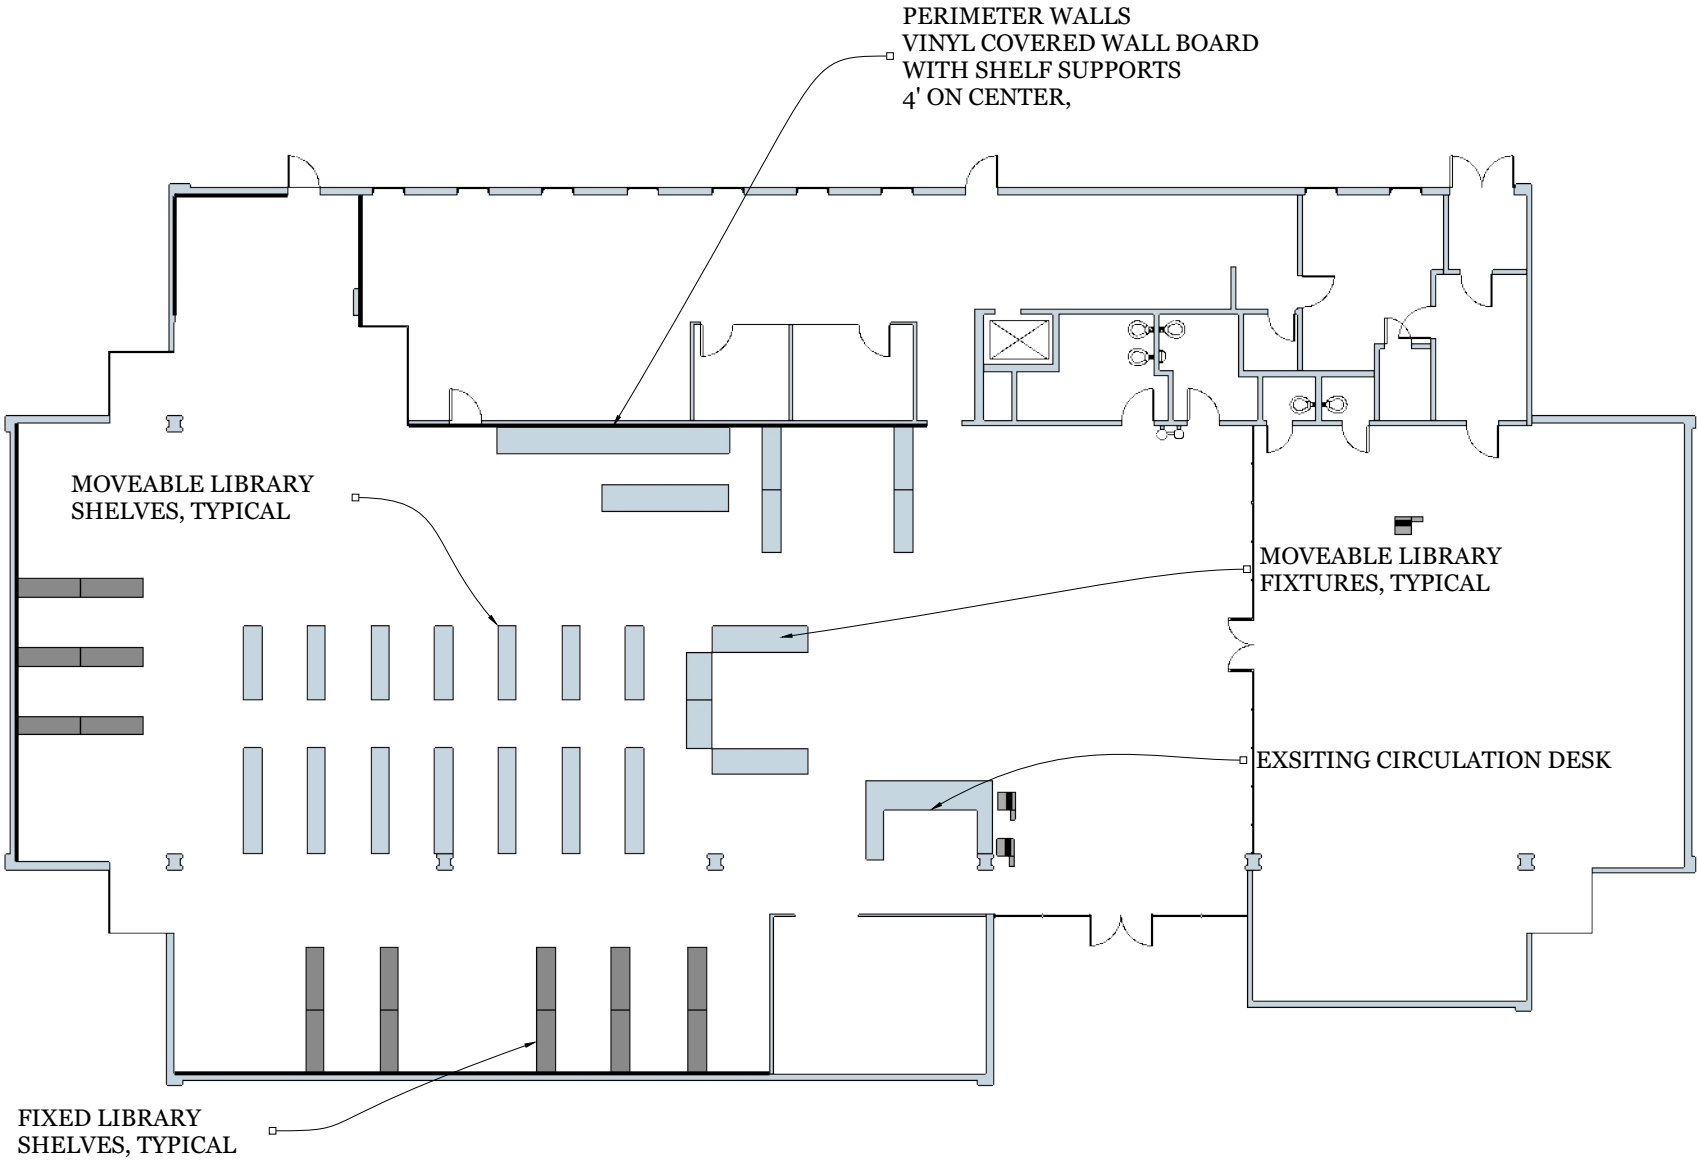

EXISTING FLOOR PLAN

**UKIAH LIBRARY
INTERIOR PAINTING**



County of Mendocino
Executive Office
Facilities and Fleet Division

851 Low Gap Road
Ukiah, CA 95482
707-234-6068


Project No.
PRF/Bid No. 44-18

Project Manager: Doug Anderson

Issue Date: November 30, 2018

Submittal Type: Permit Drawings

November 30, 2018

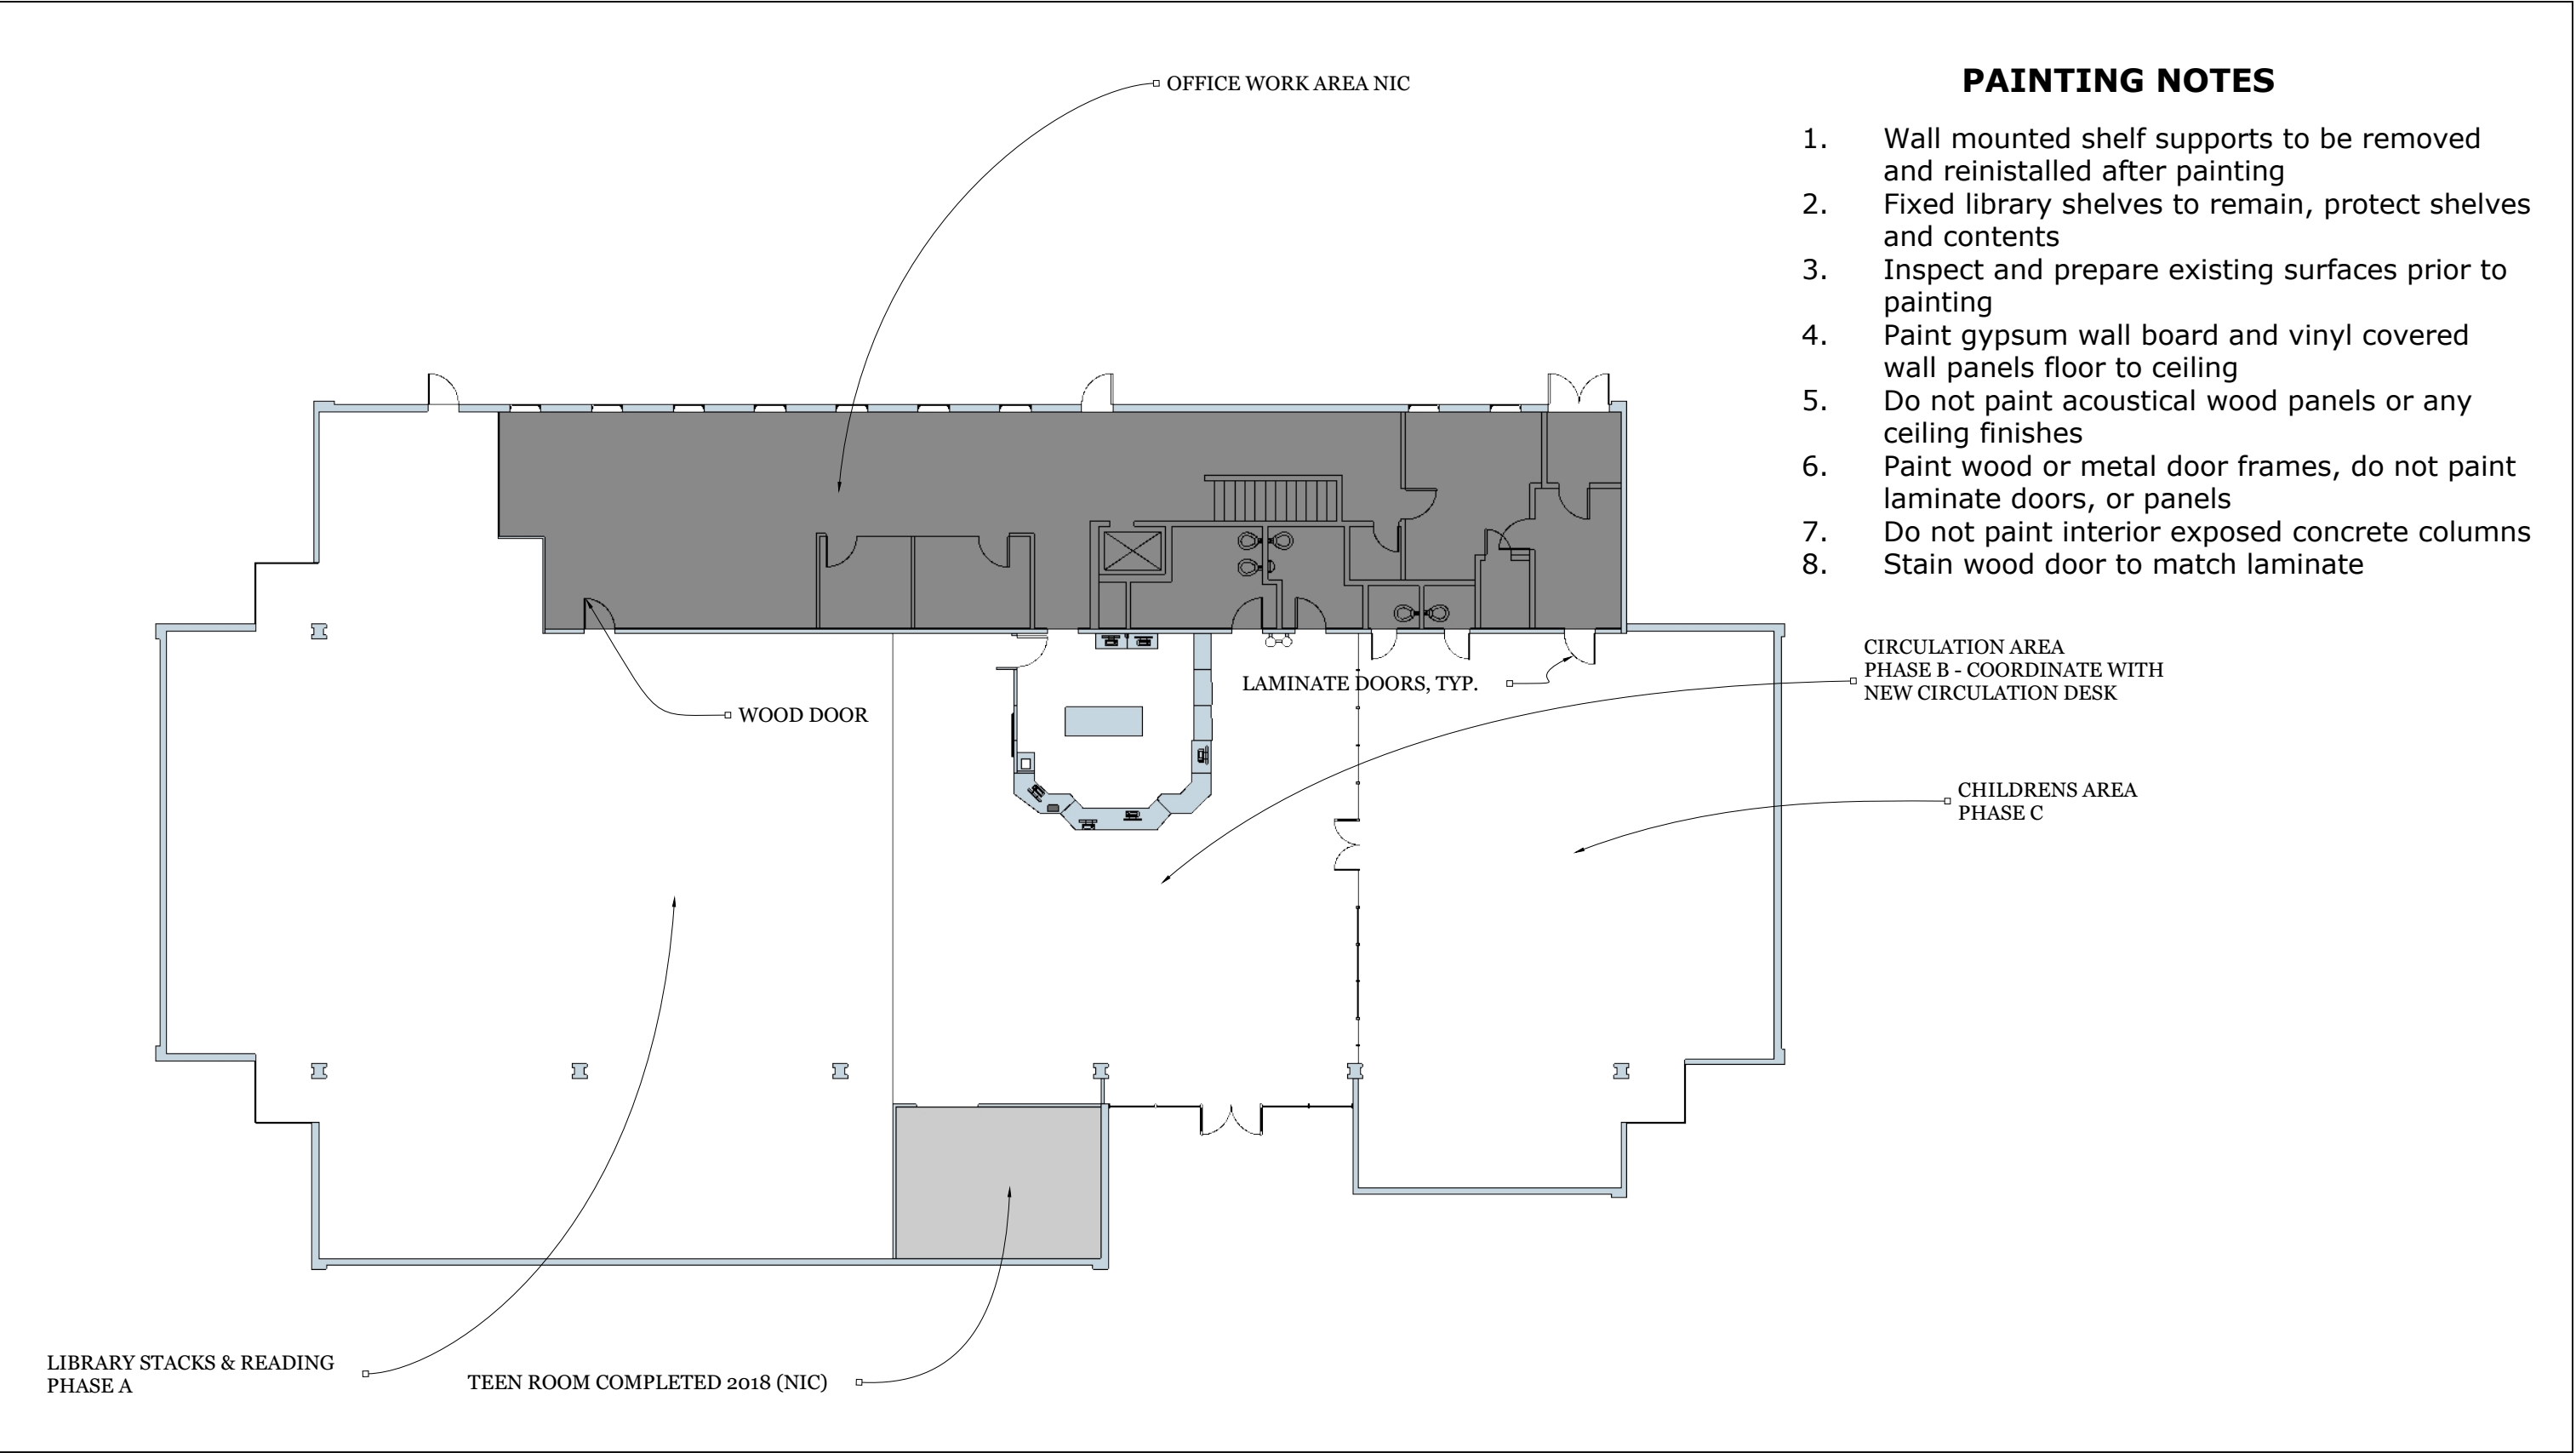

FLOOR PLAN	County of Mendocino Executive Office - Facilities and Fleet Division	REVISIONS		A02
		MM/DD/YY	REMARKS	
	UKIAH LIBRARY INTERIOR PAINTING	1	--/--/-- ...	
		2	--/--/-- ...	
		3	--/--/-- ...	
		4	--/--/-- ...	
		5	--/--/-- ...	