



# CASPAR LEACHATE CONTAINMENT FACILITY

4-20-94  
RBF

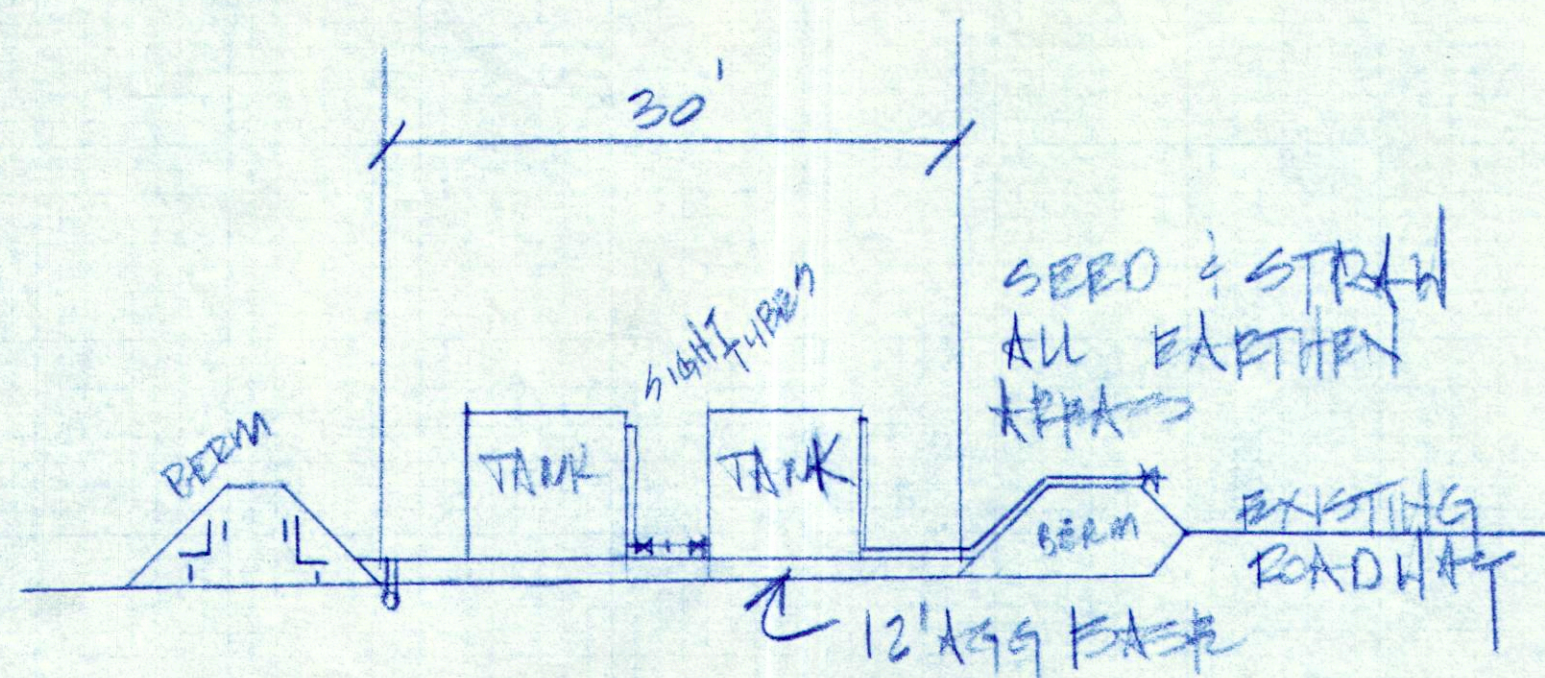

CROSS SECTION  
1"=10'

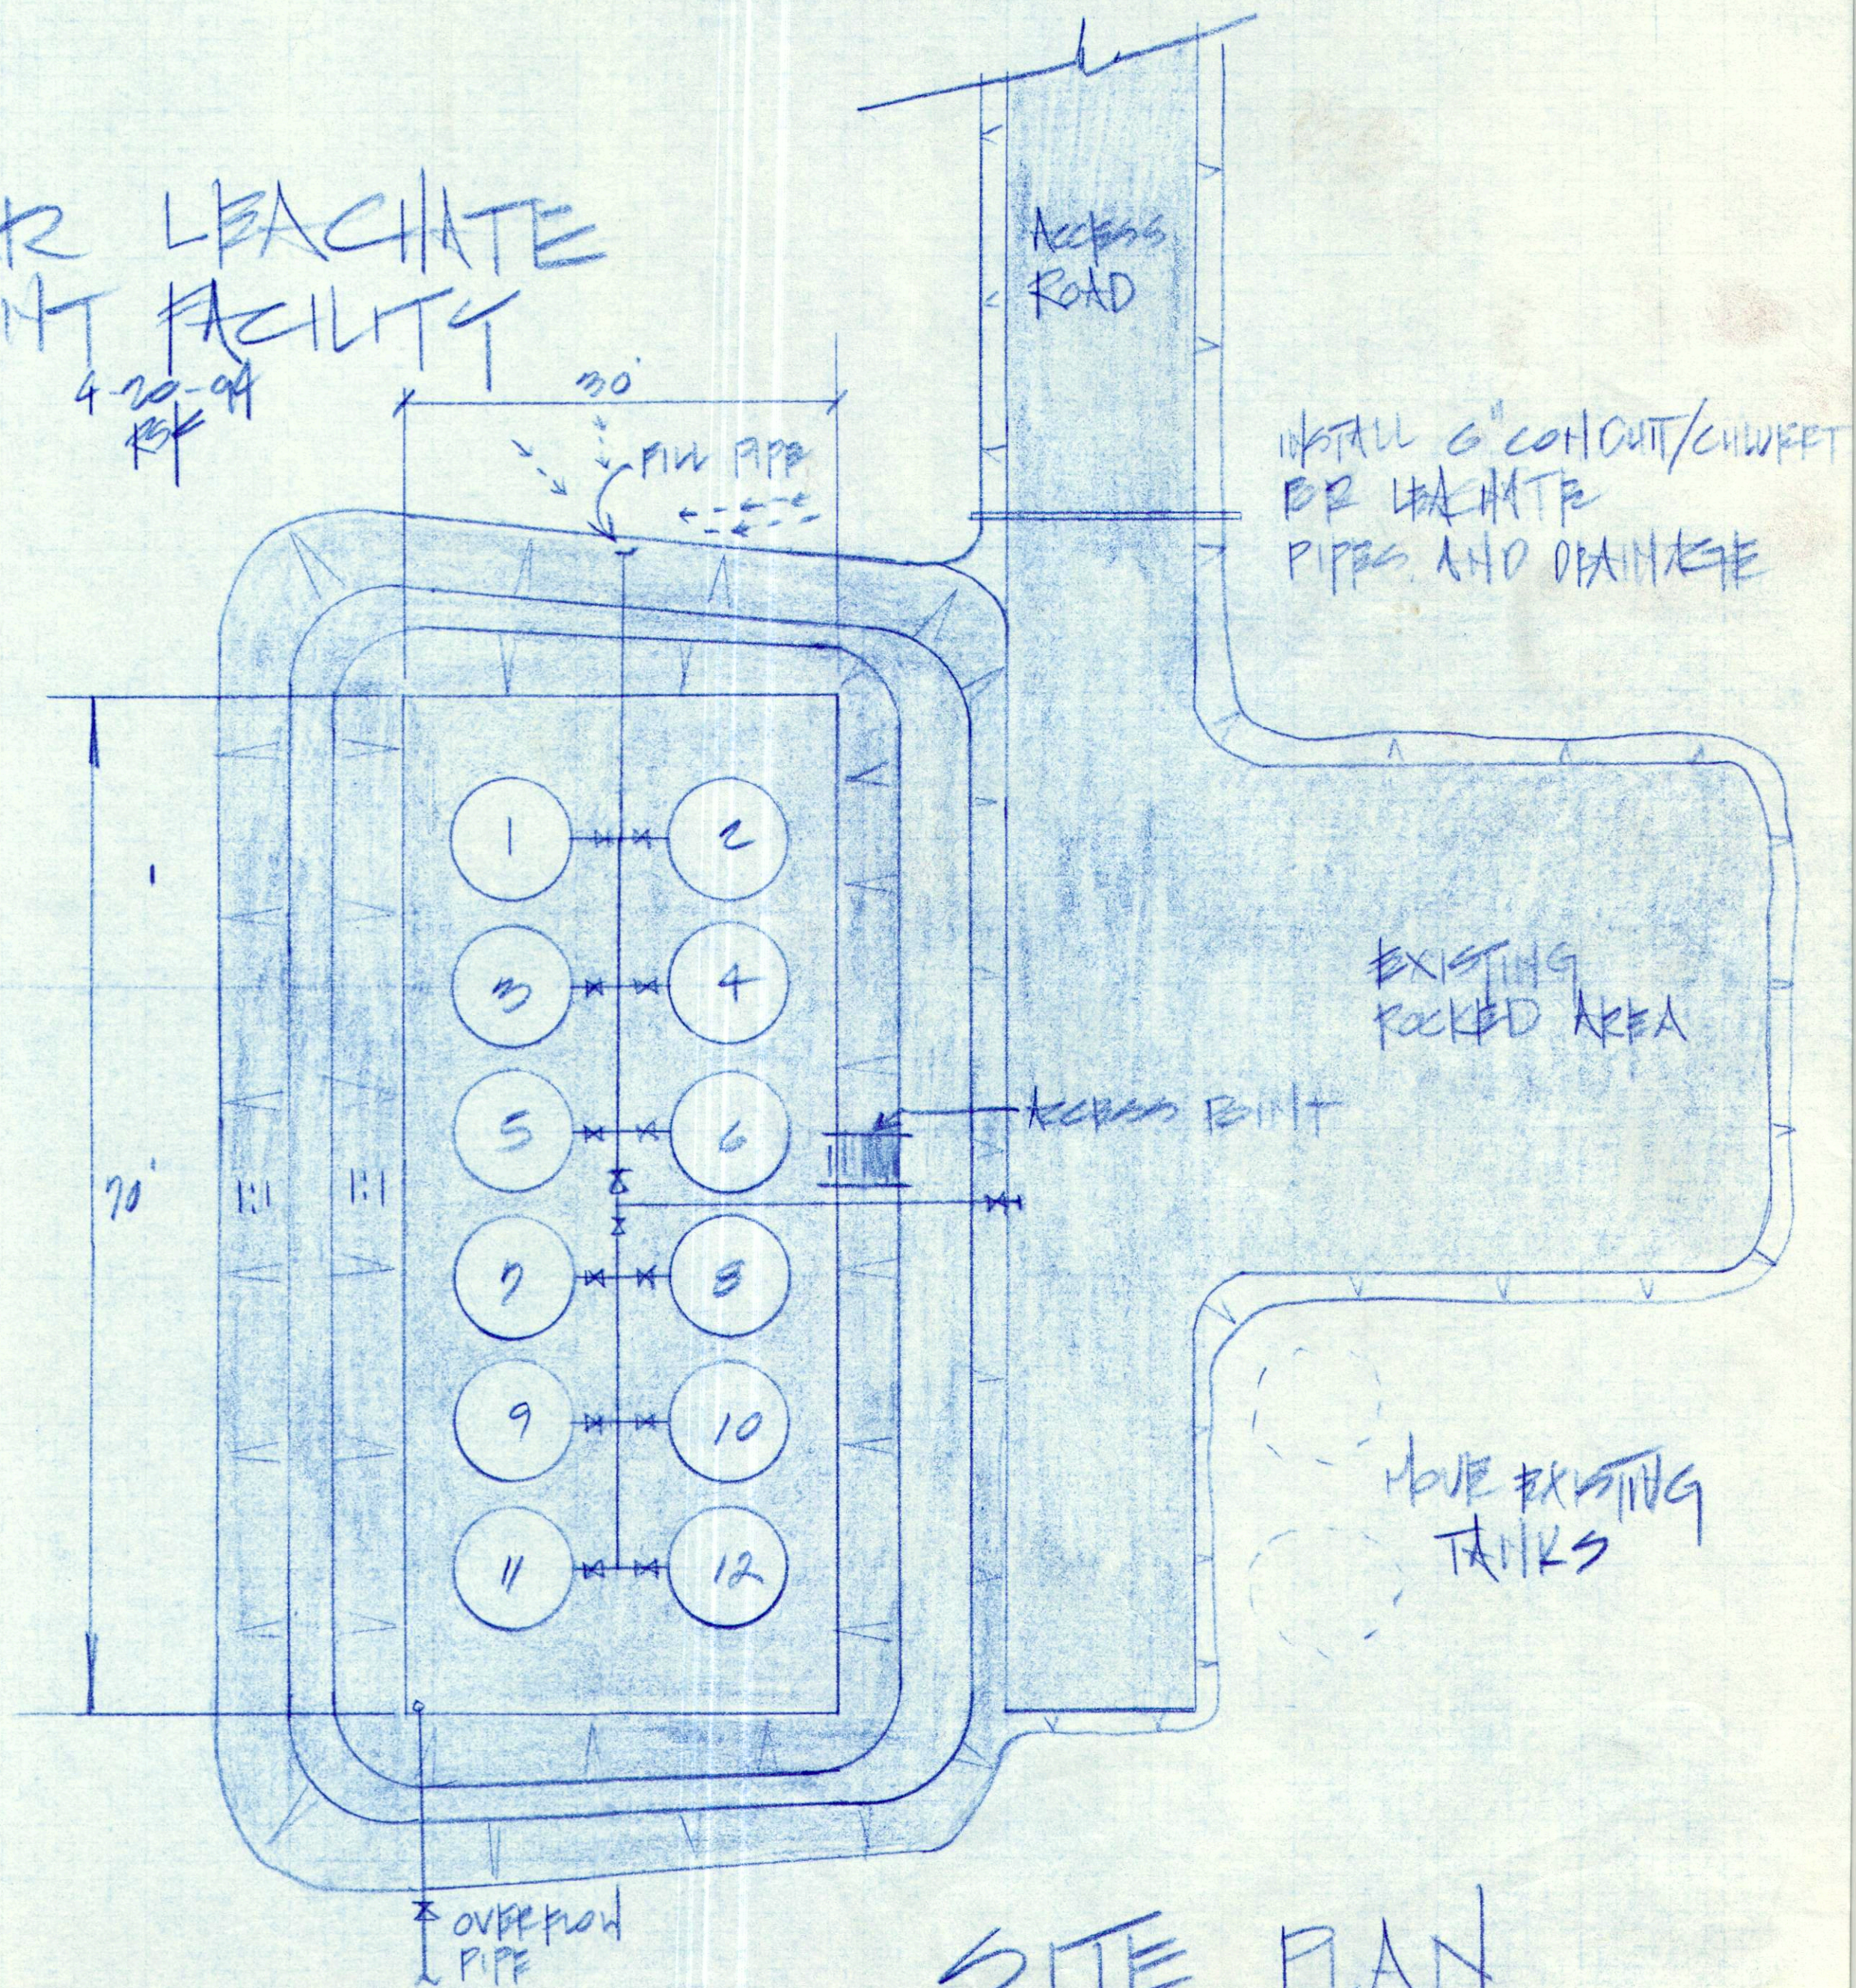

SITE PLAN  
1"=10'