
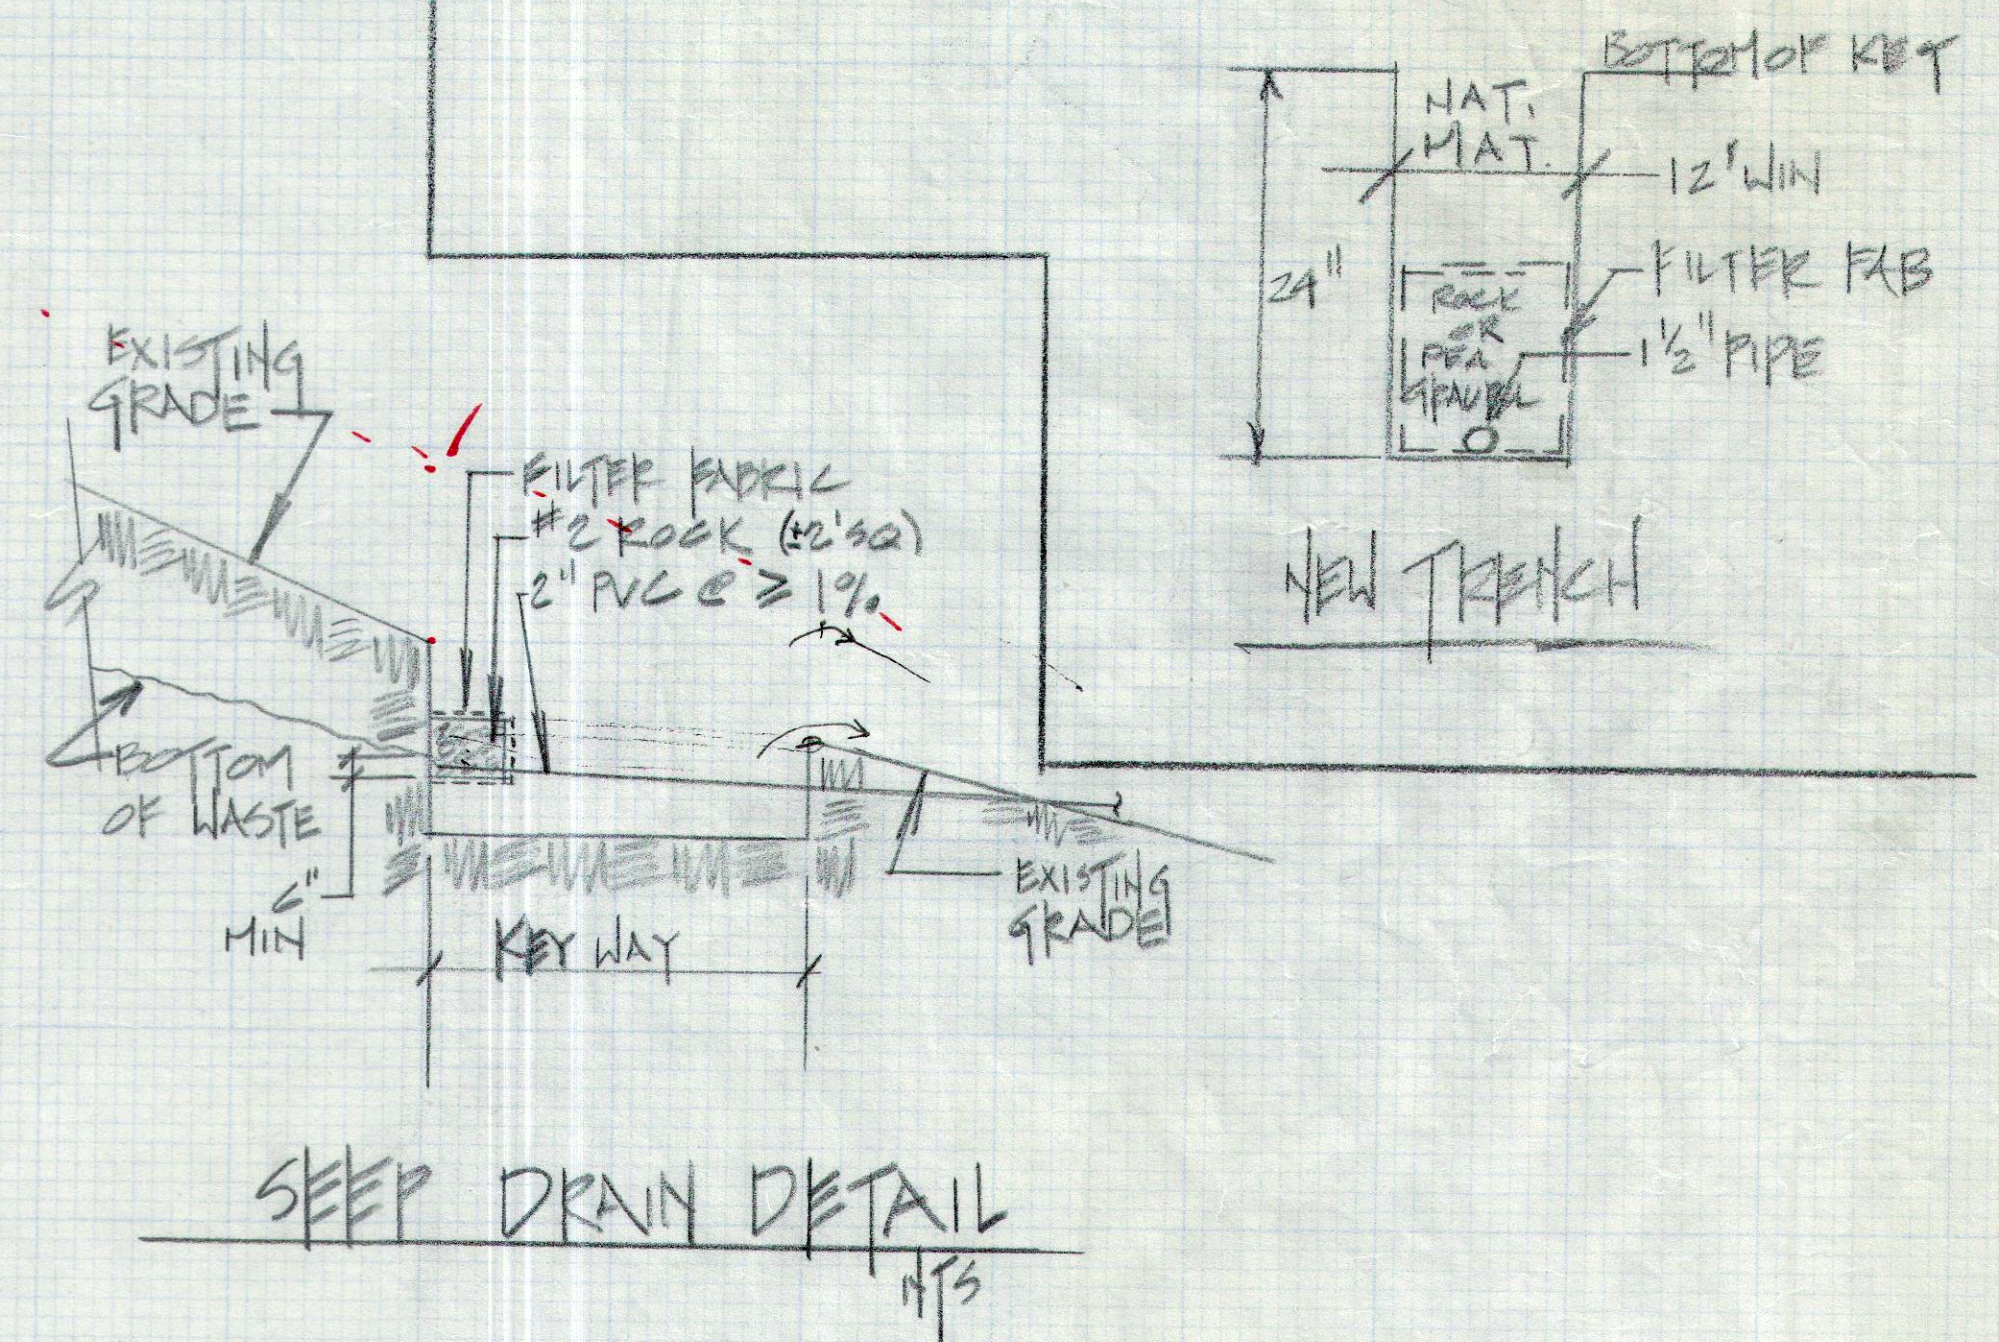
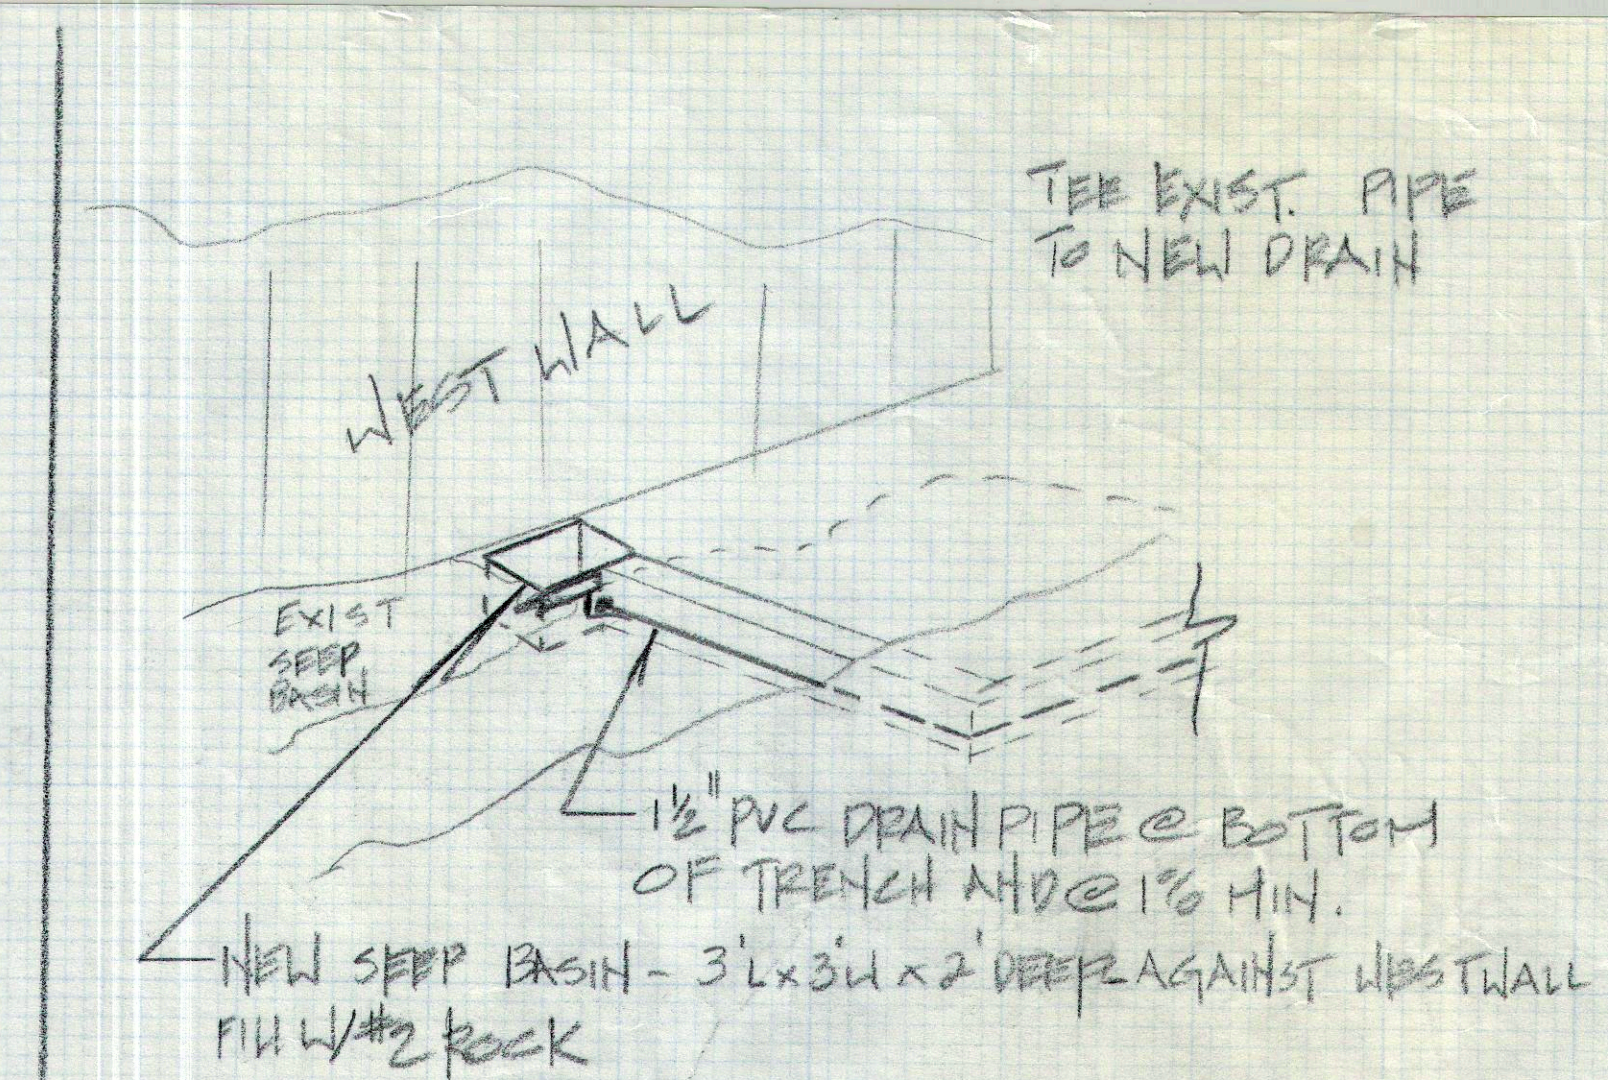


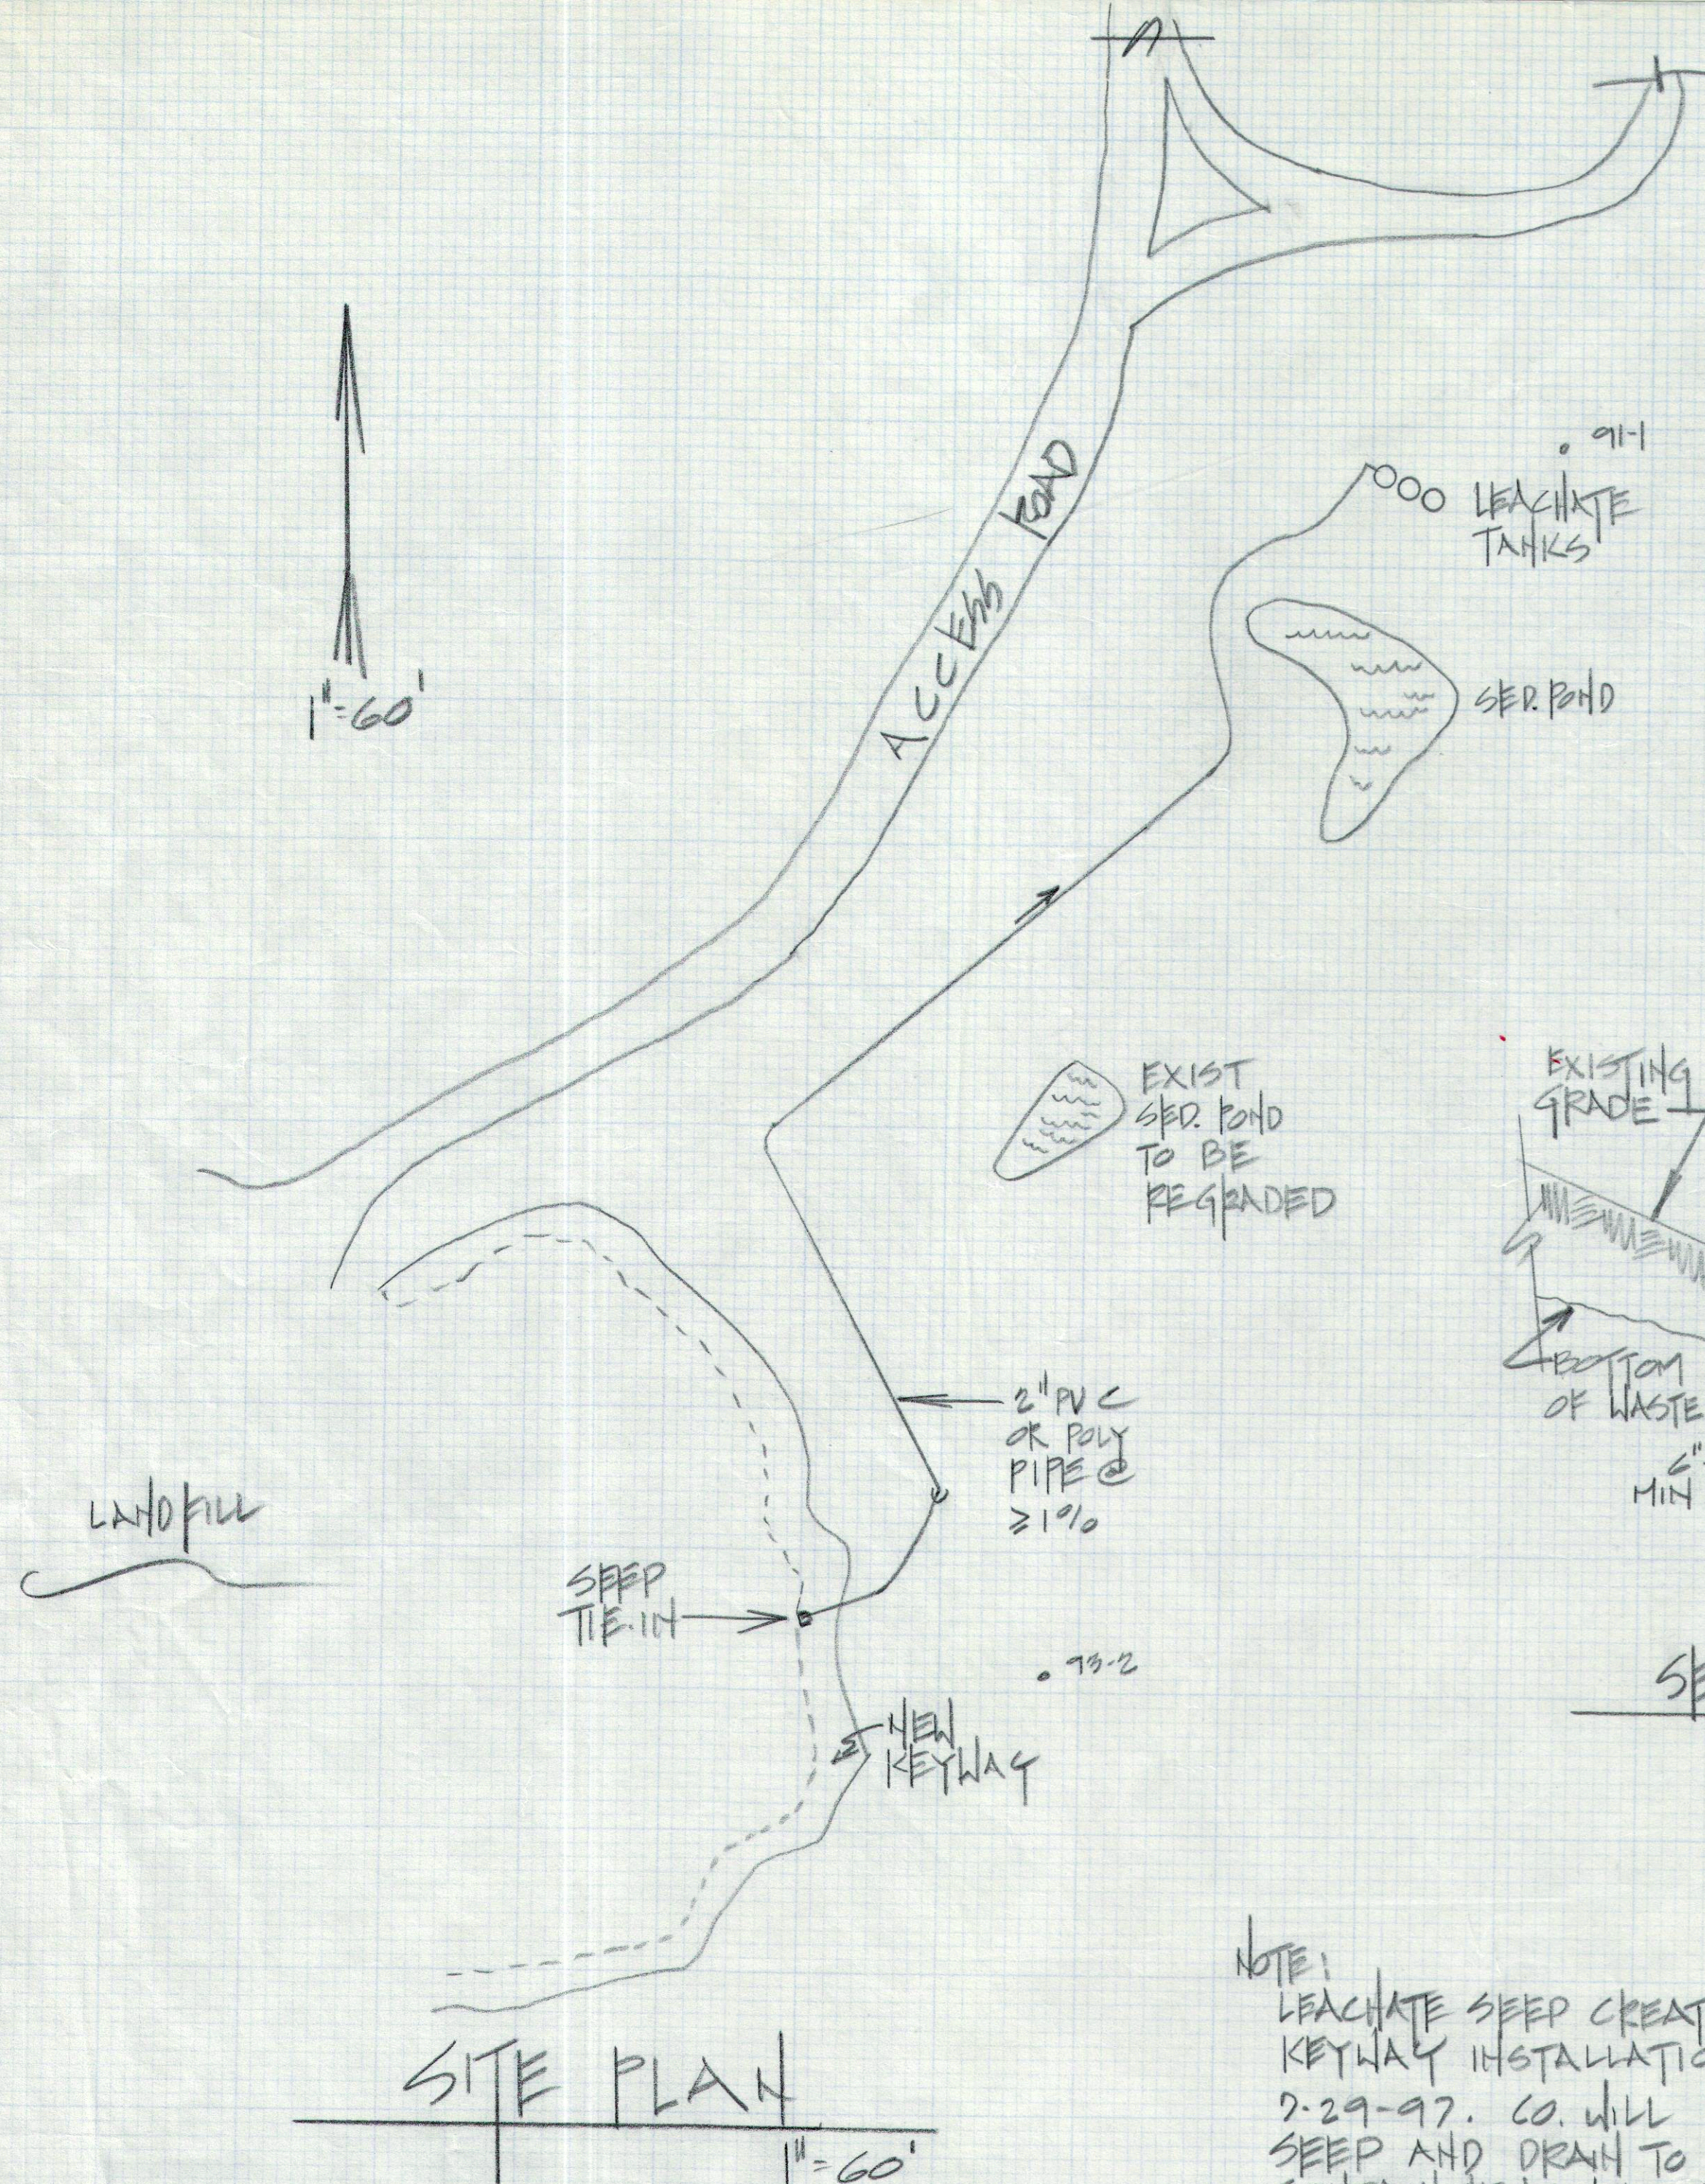

NOTE:
 LEACHATE SEEP CREATED DURING
 KEYWAY INSTALLATION ON
 7-29-97. CO. WILL TAP INTO
 SEEP AND DRAIN TO LEACHATE
 CONTAINMENT FACILITY.

LAFAYETTEVILLE LANDFILL
 CLOSURE PROJECT
 SEEP TIE-IN DETAILS
 7-31-97 ROK