



**PUBLIC HEALTH/ MENTAL HEALTH
PARKING LOT
SEALING PROJECT**

**1120 SOUTH DORA STREET
UKIAH, CA 95482**

NOTES:

1. QUANTITY ESTIMATES ARE FOR CONTRACTOR'S CONVENIENCE ONLY AND DO NOT INCLUDE DEMOLITION QUANTITIES. THE CONTRACTOR IS RESPONSIBLE FOR PERFORMING INDEPENDENT QUANTITY CALCULATIONS FOR THIS PROJECT.
2. THESE REPAIR AREAS WILL BE POINTED OUT IN THE FIELD BY THE OWNER'S REPRESENTATIVE.

- PROJECT LIMITS
- AREA NOT PART OF PROJECT

NOT TO SCALE

COVER SHEET

June 7, 2017

Project No. CI 824
PRF/Bid No. 32-17
Project Manager: John C. Johnson

C000



County of Mendocino
Executive Office
Facilities and Fleet Division

851 Low Gap Road
Ukiah, CA 95482
707-234-6068



NOT TO SCALE

**PUBLIC HEALTH/ MENTAL HEALTH
PARKING LOT
SEALING PROJECT**

**1120 SOUTH DORA STREET
UKIAH, CA 95482**

REPAIRS PRIOR TO SLURRY SEAL:

TYPE 1 - CLEAN CRACKS, APPLY CRACK SEALER PER SPECIFICATIONS

TYPE 2 - GRIND 1.5" DEEP, CLEAN, APPLY TACK COAT, APPLY LEVELING COURSE WITH 3/8" HMA

TYPE 3 - GRIND AREAS OF ROOT INFILTRATION, CLEAN, APPLY TACK COAT, APPLY LEVELING COURSE WHERE REQUIRED

TYPE 4 - GRIND 3" DEEP, CLEAN, APPLY TACK COAT, PATCH WITH 3/8" HMA, GRADE TO DRAIN

NOTE: APPLY GATOR-PAVE SEALANT TO ALIGATORED SURFACE(S) PER SPECIFICATIONS

ESTIMATED QUANTITIES:

GENERAL SITE PREPARATION	100,000 SF
TYPE 1 REPAIRS	7,000 LF
TYPE 2 REPAIRS	2,100 SF
TYPE 3 REPAIRS	3,100 SF
TYPE 4 REPAIRS	4,000 SF
SLURRY SEAL	100,000 SF
GENERAL CLEANUP	100,000 SF

- PROJECT LIMITS
- AREA NOT PART OF PROJECT

PAVEMENT REPAIR PLAN

June 7, 2017


Project No. CI 824
PRF/Bid No. 32-17
Project Manager: John C. Johnson

C100




County of Mendocino
Executive Office
Facilities and Fleet Division

851 Low Gap Road
Ukiah, CA 95482
707-234-6068

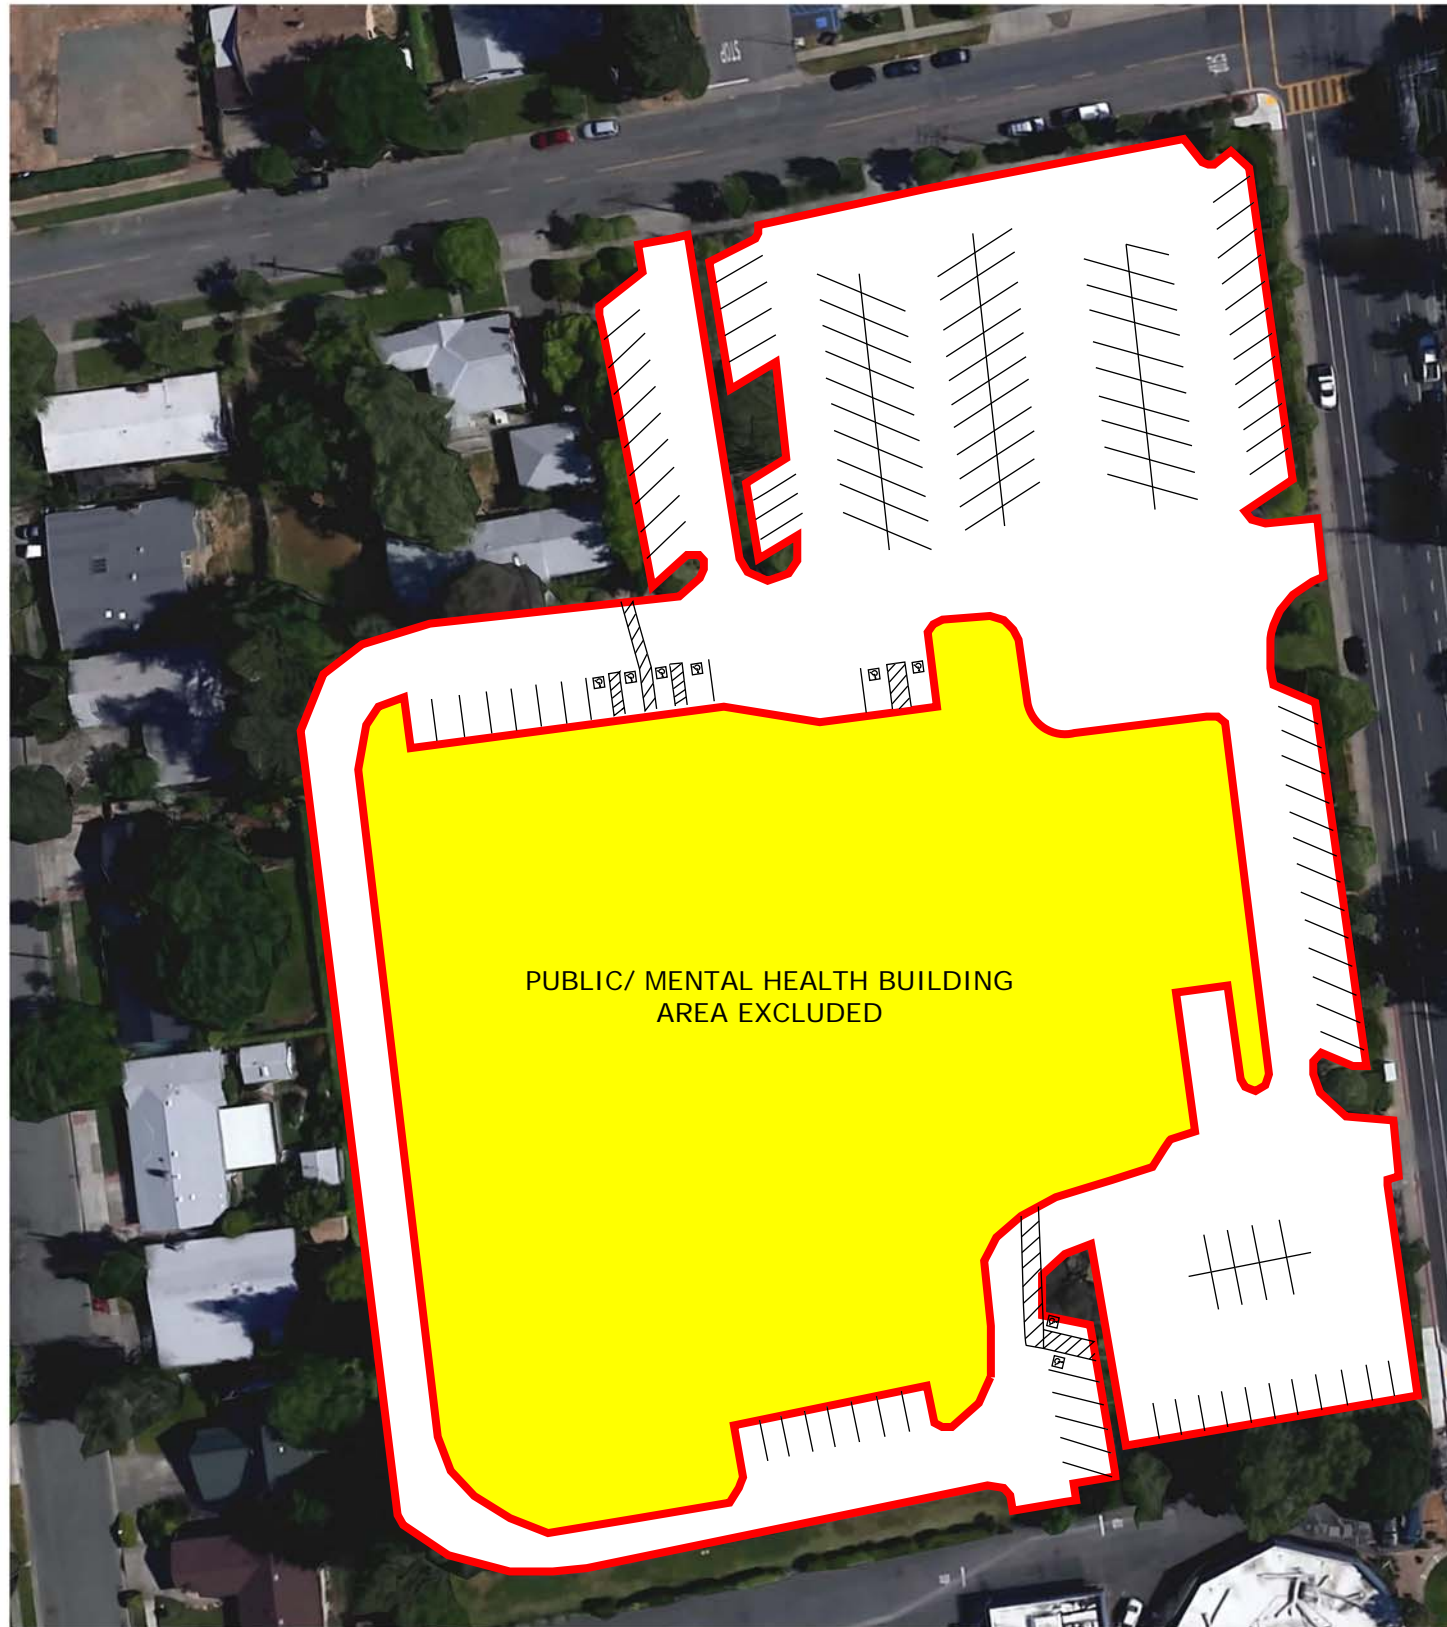

NOT TO SCALE

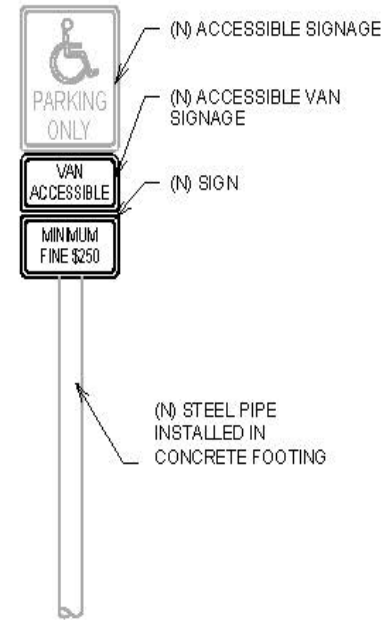


POLE MOUNTED ACCESSIBLE PARKING SIGNAGE

PUBLIC HEALTH/ MENTAL HEALTH PARKING LOT SEALING PROJECT

**1120 SOUTH DORA STREET
UKIAH, CA 95482**

PROVIDE AND INSTALL STRIPING, MARKINGS, SIGNAGE FOR EIGHT (8) ADA PARKING SPACES INCLUDING TWO (2) ADA VAN ACCESSIBLE PARKING SPACES. PROVIDE AND INSTALL STRIPING FOR TWO (2) 48" WIDE ACCESSIBLE ROUTES. ALL WORK SHALL BE IN ACCORDANCE WITH APPLICABLE CALIFORNIA ADA REQUIREMENTS, AND PROJECT SPECIFICATIONS.

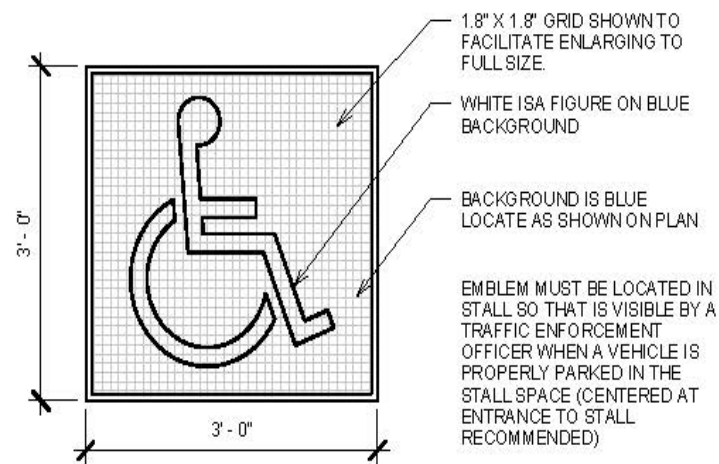

ACCESSIBLE PAVING SIGN

ESTIMATED QUANTITIES:

PAINT PARKING SPACE STRIPING	4,000 LF
PAVEMENT MARKINGS & SYMBOLS	16 EA

- PROJECT LIMITS
- AREA NOT PART OF PROJECT



County of Mendocino
Executive Office
Facilities and Fleet Division

851 Low Gap Road
Ukiah, CA 95482
707-234-6068

STRIPING PLAN

June 7, 2017

Project No. CI 824
PRF/Bid No. 32-17
Project Manager: John C. Johnson

C110