


CI 872 - CARPET REPLACEMENT
CHILD SUPPORT BASEMENT FLOOR
107 SOUTH STATE STREET
UKIAH, CA 95482

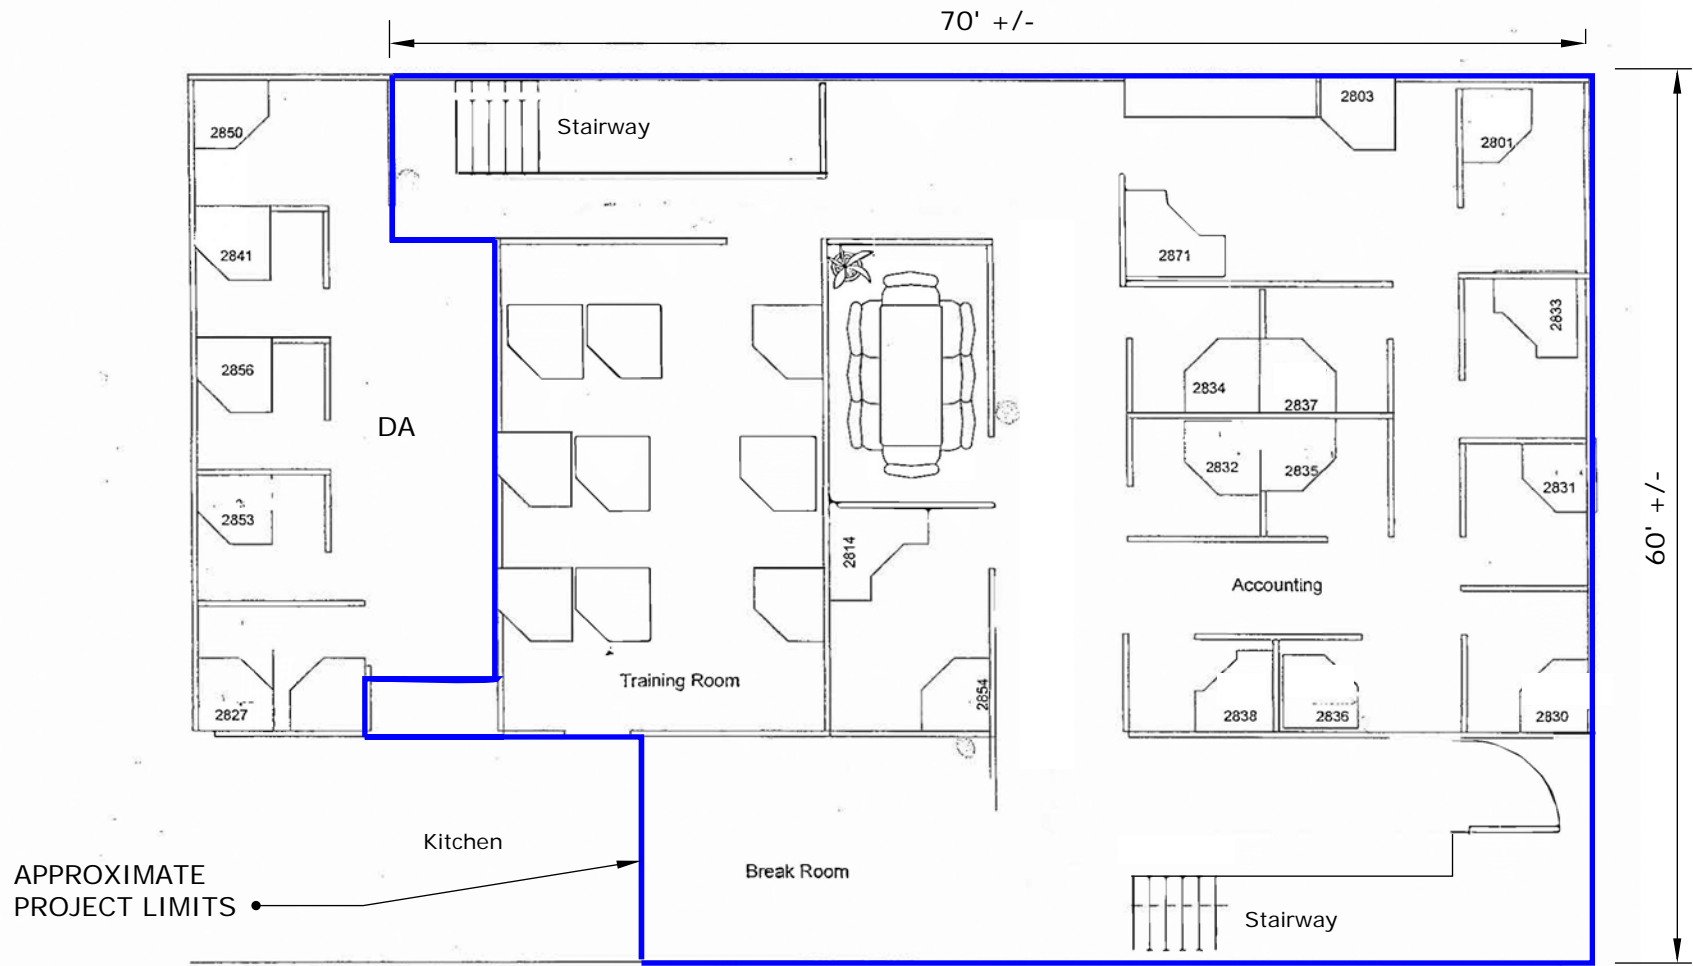

County of Mendocino
Executive Office
Facilities and Fleet Division

851 Low Gap Road
Ukiah, CA 95482
707-234-6068

PLAN SHEET

Project No. CI 872

Project Manager: John C. Johnson

June 27, 2017