

NOT TO SCALE

**WILLITS WISC PARKING LOT  
PAVING AND LIGHTING PROJECT**

**470 EAST VALLEY STREET  
WILLITS, CA 95490**

PROJECT ESTIMATED QUANTITIES:

HOT MIX ASPHALT (4" THICK)	26,000 SF
FINISH GRADING	26,000 SF
NEW SITE LIGHTING	7 EA
STRIPING	1,600 LF
CONCRETE RAMPS (ADA)	4 EA
CONCRETE FLATWORK (5" THICK)	440 SF
PAVEMENT MARKINGS (ADA)	5 EA

ADD. ALTERNATE QUANTITIES:

HOT MIX ASPHALT (4" THICK)	4,500 SF
FINISH GRADING	4,500 SF

NOTES:

QUANTITY ESTIMATES AREA FOR CONTRACTOR'S  
CONVENIENCE ONLY AND MAY NOT BE ALL INCLUSIVE.

THE CONTRACTOR IS RESPONSIBLE FOR PERFORMING  
INDEPENDENT QUANTITY CALCULATIONS FOR THIS  
PROJECT.

- PROJECT LIMITS
- ADD. ALTERNATE AREA



**County of Mendocino**  
Executive Office  
Facilities and Fleet Division

851 Low Gap Road  
Ukiah, CA 95482  
707-234-6068

**COVER SHEET**

August 3, 2017

Project No. CI 766  
PRF/Bid No.  
Project Manager: John C. Johnson

**C000**



WILLITS WISC PARKING LOT  
PAVING AND LIGHTING PROJECT

470 EAST VALLEY STREET  
WILLITS, CA 95490

NOTES:

PROVIDE AND INSTALL NEW HOT MIX ASPHALT (HMA) 4" THICK, PER PLANS AND SPECIFICATIONS.

REMOVAL AND OFF HAUL OF TOP 4" OR LESS OF EXISTING BASEROCK IS REQUIRED.

GRADE TO DRAIN PER PLANS AND SPECIFICATIONS, CONFORMING TO EXISTING CURBS AND EXISTING PAVEMENT.


MOISTURE CONDITION AND COMPACT BASEROCK TO 90% RELATIVE COMPACTION (ASTM).

PROVIDE AND INSTALL HEADER BOARD AS NECESSARY TO COMPLETE HMA PAVING. 2X6 PTDF OR REDWOOD, OR 3 PLYS REDWOOD BENDER BOARD REQUIRED.

LEGEND:

- TC = TOP OF CURB
- FG = FINISH GRADE (TOP OF NEW PAVING)
- HMA = HOT MIX ASPHALT PAVEMENT
- TG = TOP OF EXISTING GRATE

- PROJECT LIMITS
- ADD. ALTERNATE AREA

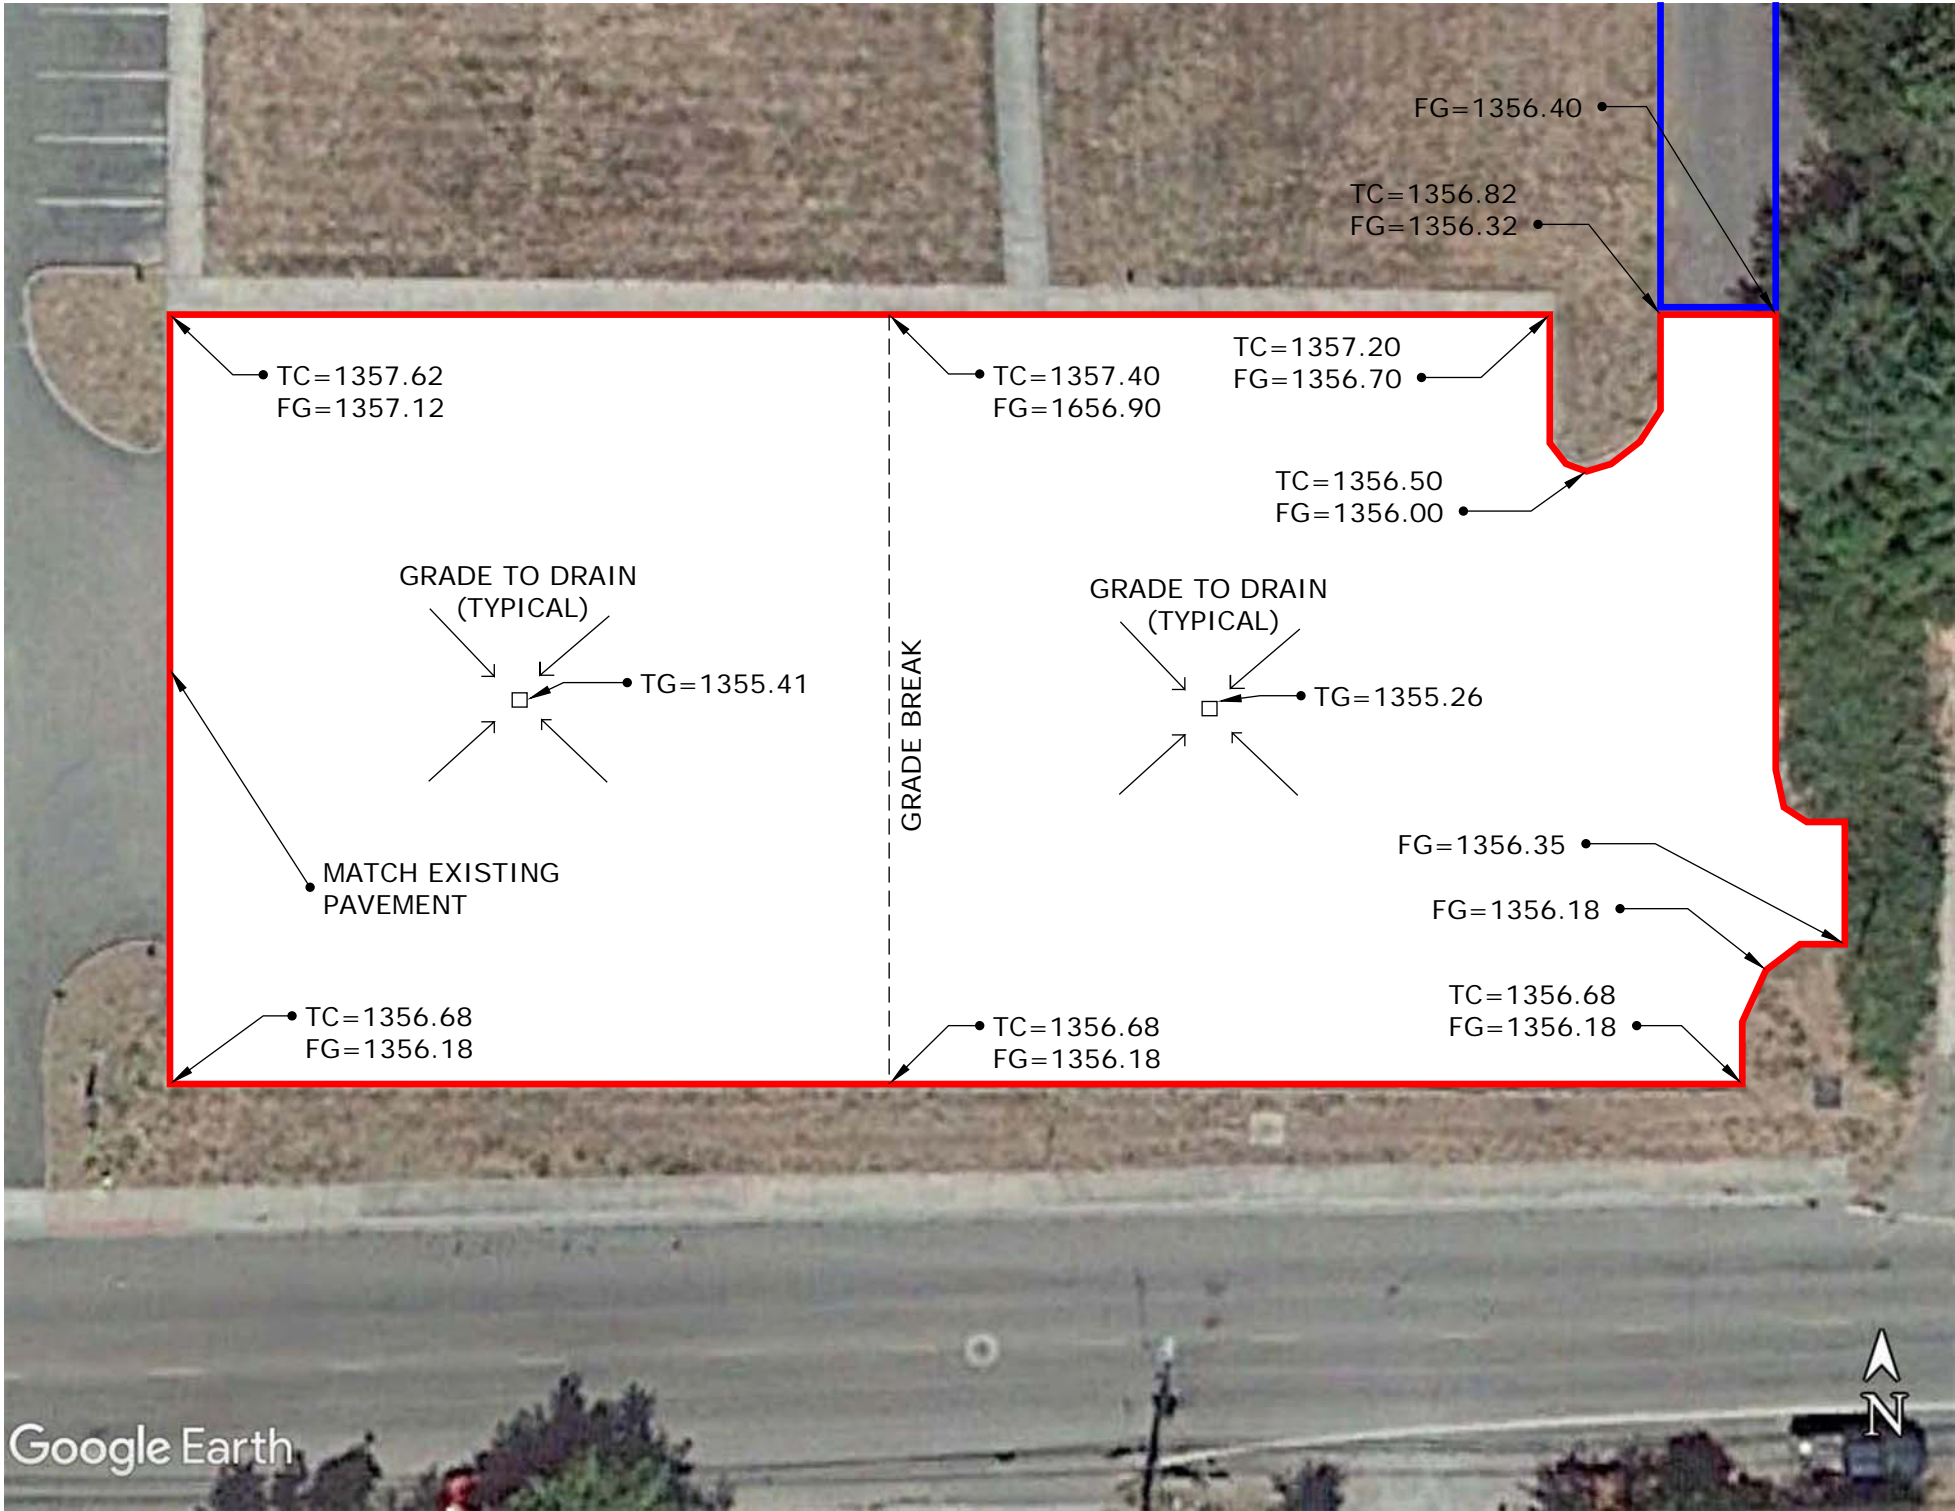

NOT TO SCALE



County of Mendocino  
Executive Office  
Facilities and Fleet Division


851 Low Gap Road  
Ukiah, CA 95482  
707-234-6068

PAVEMENT PLAN

August 3, 2017

Project No. CI 766  
PRF/Bid No.  
Project Manager: John C. Johnson

C110

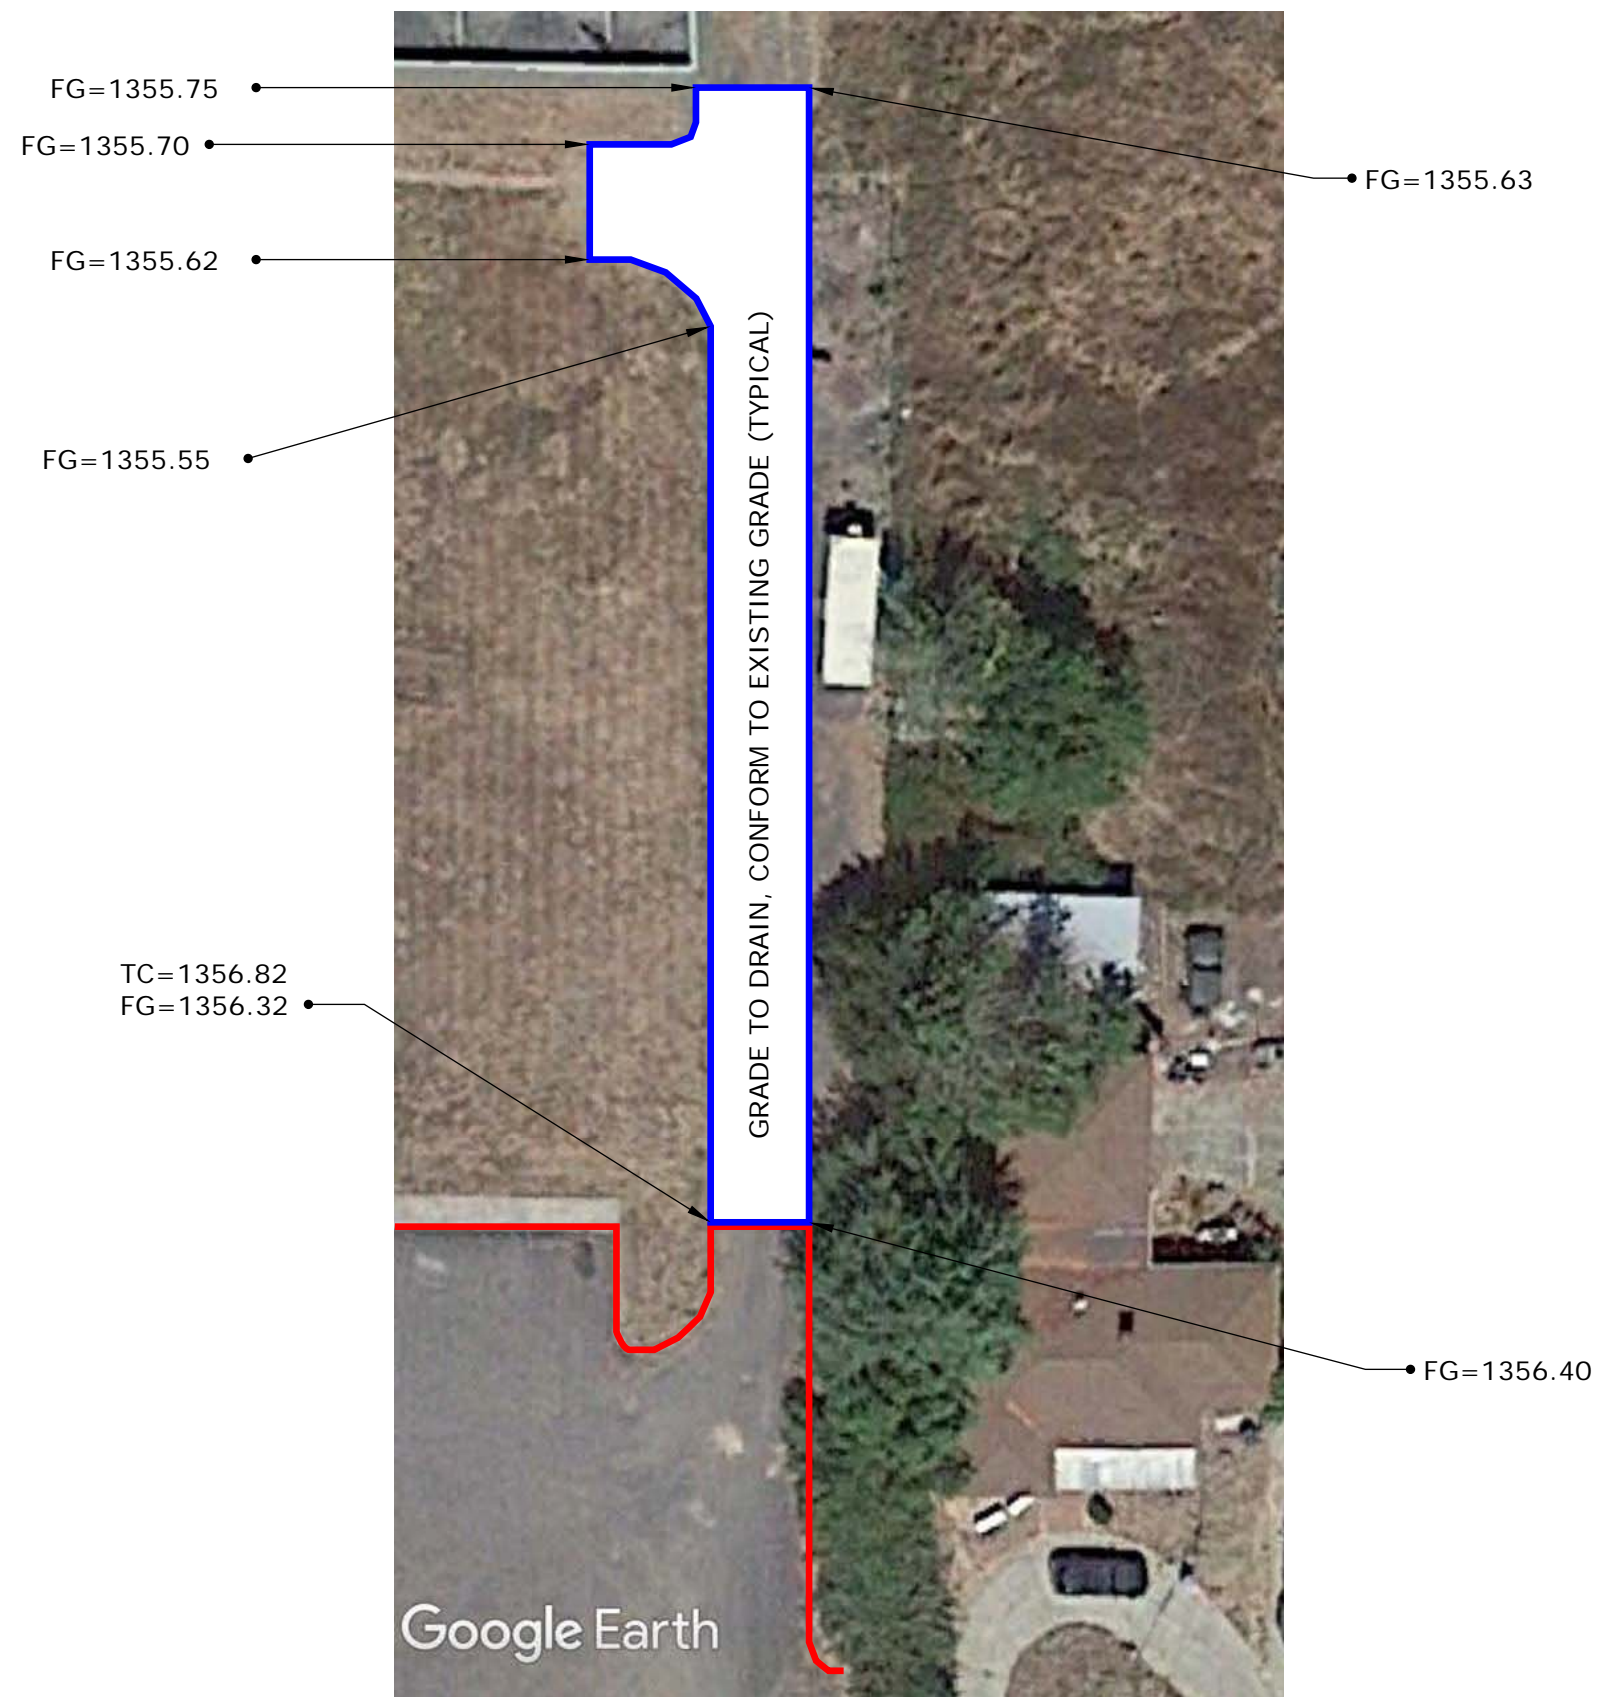

**WILLITS WISC PARKING LOT  
PAVING AND LIGHTING PROJECT**

**470 EAST VALLEY STREET  
WILLITS, CA 95490**

NOTES:

PROVIDE AND INSTALL NEW HOT MIX ASPHALT (HMA) 4" THICK, PER PLANS AND SPECIFICATIONS.

REMOVAL AND OFF HAUL OF TOP 4" OR LESS OF EXISTING BASEROCK IS REQUIRED.

GRADE TO DRAIN PER PLANS, SPECIFICATIONS, AND EXISTING CONDITIONS.

MOISTURE CONDITION AND COMPACT BASEROCK TO 90% RELATIVE COMPACTION (ASTM).

PROVIDE AND INSTALL HEADER BOARD AS NECESSARY TO COMPLETE HMA PAVING. 2X6 PTDF OR REDWOOD, OR 3 PLYS REDWOOD BENDER BOARD REQUIRED.

LEGEND:

TC = TOP OF CURB

FG = FINISH GRADE (TOP OF NEW PAVING)

HMA = HOT MIX ASPHALT PAVEMENT

— PROJECT LIMITS

— ADD. ALTERNATE AREA

NOT TO SCALE



**County of Mendocino**  
Executive Office  
Facilities and Fleet Division

851 Low Gap Road  
Ukiah, CA 95482  
707-234-6068

**ADD. ALT. PAVEMENT PLAN**

August 3, 2017


Project No. CI 766  
PRF/Bid No.  
Project Manager: John C. Johnson

**C115**



**WILLITS WISC PARKING LOT  
PAVING AND LIGHTING PROJECT**

**470 EAST VALLEY STREET  
WILLITS, CA 95490**

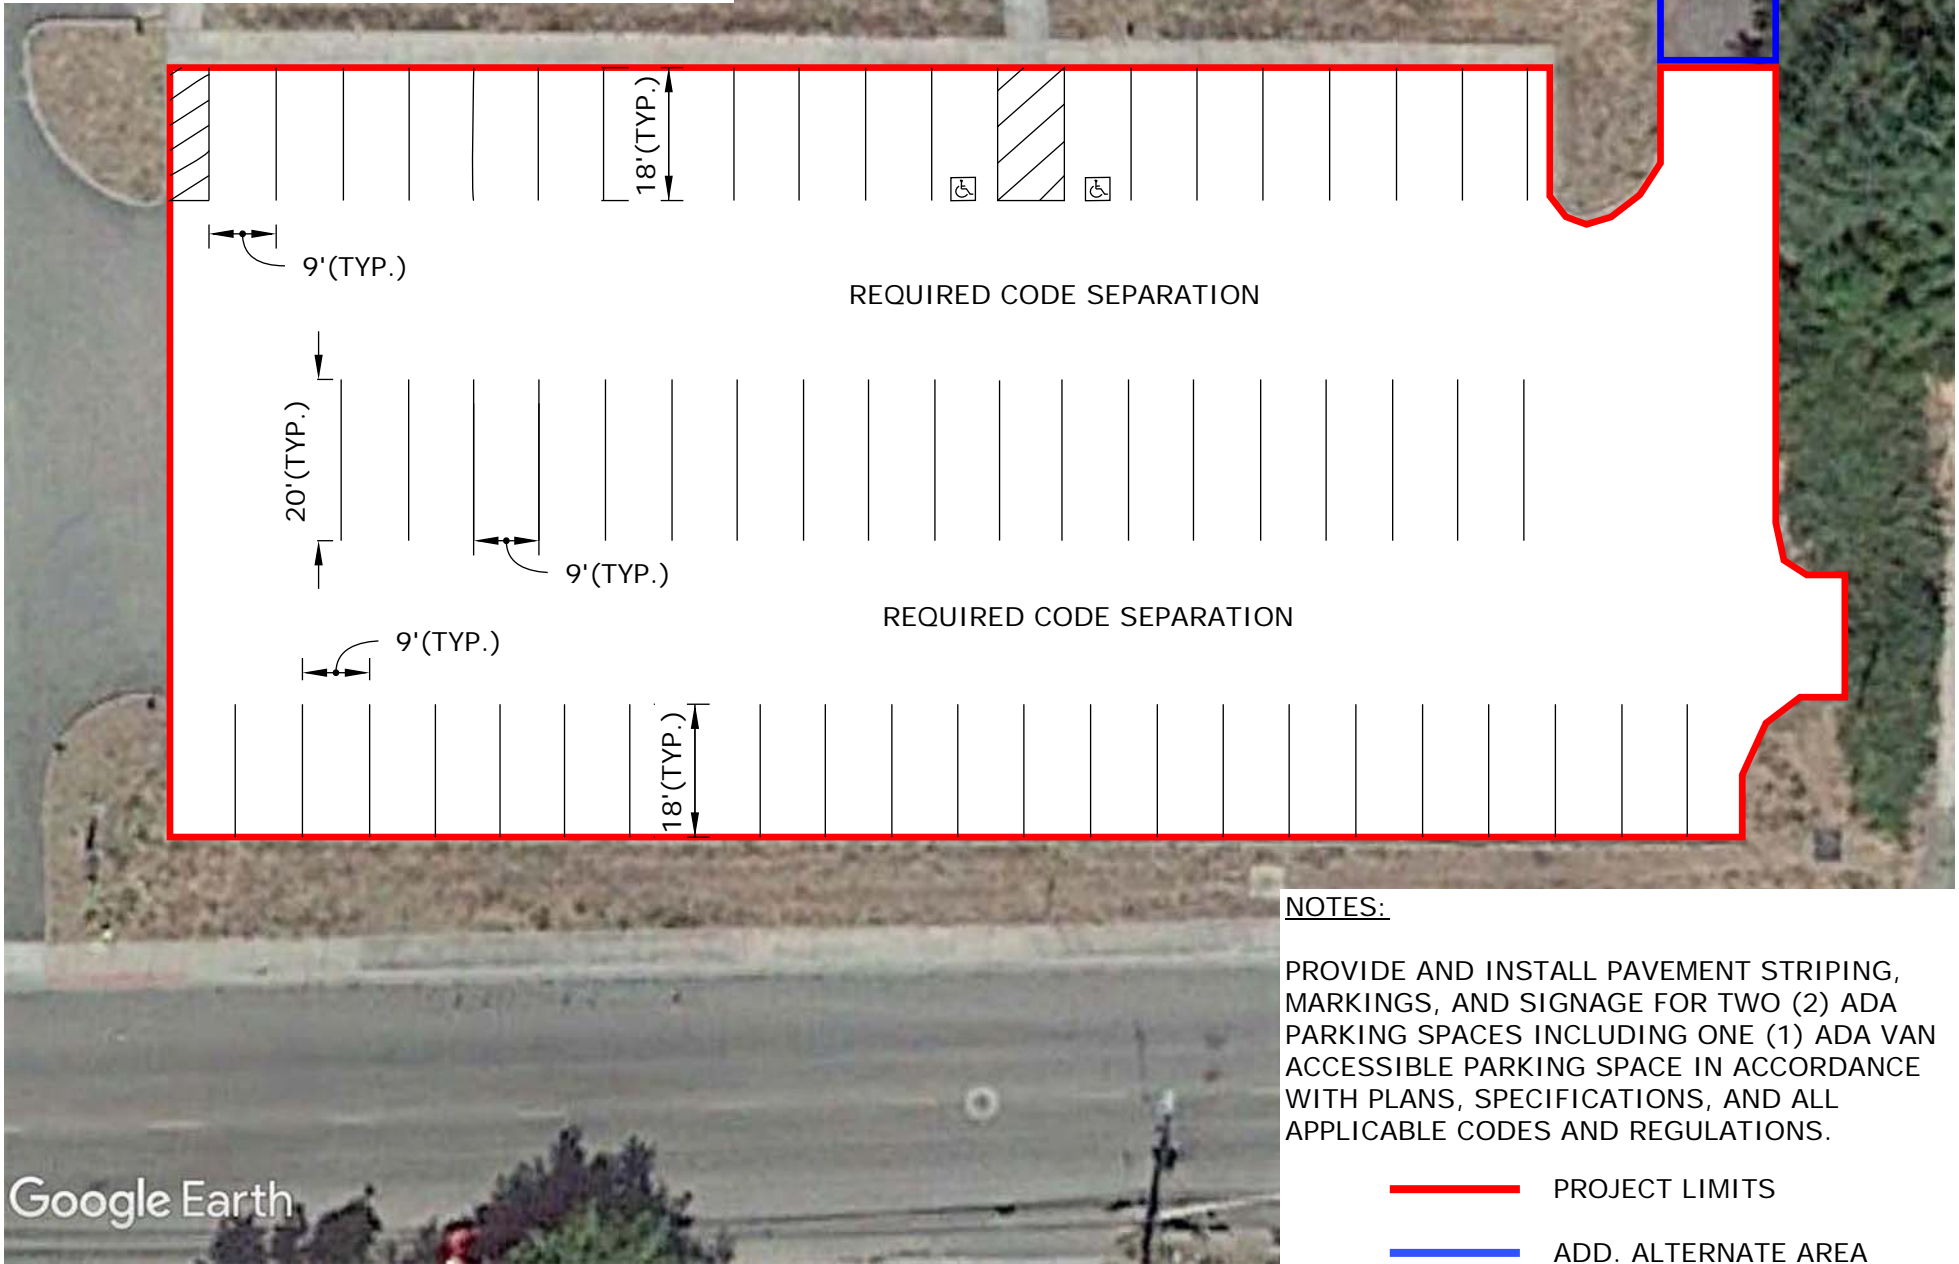


**NOTES:**


PROVIDE AND INSTALL PAVEMENT STRIPING, MARKINGS, AND SIGNAGE FOR TWO (2) ADA PARKING SPACES INCLUDING ONE (1) ADA VAN ACCESSIBLE PARKING SPACE IN ACCORDANCE WITH PLANS, SPECIFICATIONS, AND ALL APPLICABLE CODES AND REGULATIONS.

- PROJECT LIMITS
- ADD. ALTERNATE AREA

NOT TO SCALE

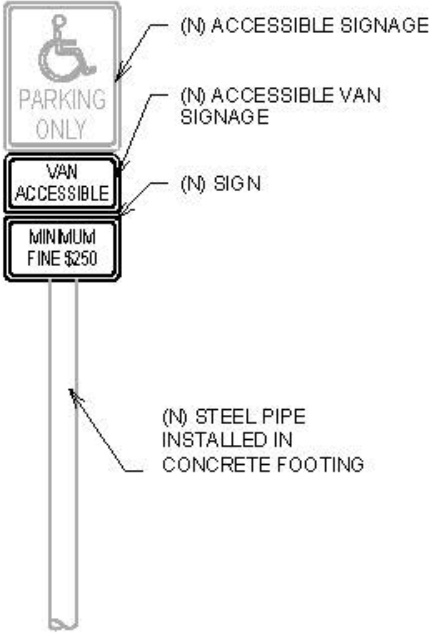

POLE MOUNTED ACCESSIBLE PARKING SIGNAGE

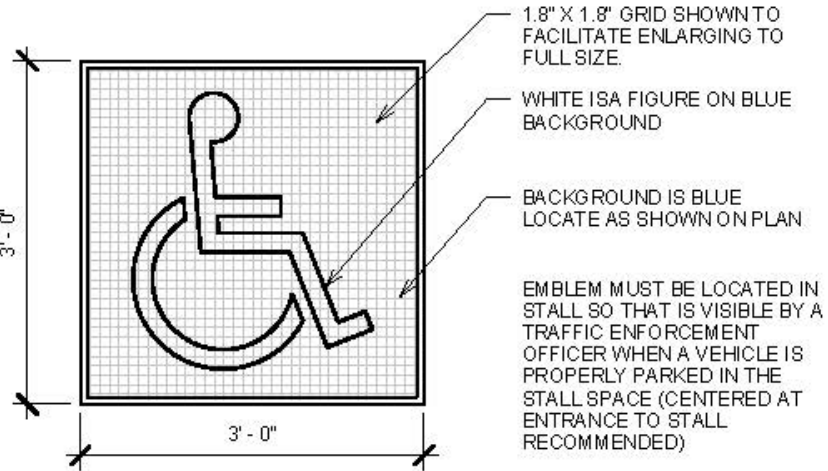

ACCESSIBLE PAVING SIGN



**County of Mendocino**  
Executive Office  
Facilities and Fleet Division

851 Low Gap Road  
Ukiah, CA 95482  
707-234-6068

**STRIPING PLAN**

August 3, 2017

Project No. CI 766  
PRF/Bid No.  
Project Manager: John C. Johnson

**C120**

INSTALL NEW ADA CURB RAMP  
PER CALTRANS 2010 REVISED  
STANDARD PLAN RSP A88A.  
SEE CASE F. RAMP SLOPE NOT  
TO EXCEED 7.5%

INSTALL NEW ADA CURB RAMP  
PER CALTRANS 2010 REVISED  
STANDARD PLAN RSP A88A.  
SEE CASE F. RAMP SLOPE  
NOT TO EXCEED 7.5%

INSTALL NEW 48" X 48" (MIN.)  
LANDING. SLOPE NOT TO  
EXCEED 1.5% (BOTH DIRECTIONS)  
AT BOTTOM OF TWO RAMPS  
SEE DETAIL THIS SHEET



PROJECT LIMIT

NOT TO SCALE

• INSTALL NEW ADA CROSSWALK  
STRIPING WITH DIAGONAL CROSS  
HATCHING.

• INSTALL NEW 48" WIDE (5" THICK)  
CONCRETE (2500 PSI MIN.) SIDEWALK  
OVER 6" CLASS II AGG. BASEROCK  
COMPACTED. TIE INTO EXISTING  
SIDEWALK NEAR BUILDING.

• INSTALL NEW ADA CURB RAMP  
ON RADIUS PER CALTRANS 2010  
REVISED STANDARD PLAN RSP A88A.  
RAMP SLOPE NOT TO  
EXCEED 7.5%

• INSTALL NEW ADA CURB RAMP  
PER CALTRANS 2010 REVISED  
STANDARD PLAN RSP A88A.  
SEE CASE F. RAMP SLOPE NOT  
TO EXCEED 7.5%

NOTES:

ALL WORK SHALL BE IN ACCORDANCE  
WITH CURRENT ADA REGULATIONS  
AND 2016 CALIFORNIA BUILDING  
CODE CHAPTER 11-B.

TACTILE WARNINGS WITHIN 6"-8" OF  
CURB AT RAMPS (BOTH SIDES).

OUTSLOPE NOT TO EXCEED 5% FOR  
24" AT BOTTOM OF RAMPS.

TRUNCATED DOMES

DEPRESSED CURB

OUTSLOPE NOT TO  
EXCEED 5% FOR 24"  
AT BOTTOM OF RAMP

**WILLITS WISC PARKING LOT  
PAVING AND LIGHTING PROJECT**

**470 EAST VALLEY STREET  
WILLITS, CA 95490**



**County of Mendocino**  
Executive Office  
Facilities and Fleet Division

851 Low Gap Road  
Ukiah, CA 95482  
707-234-6068

**ADA PLAN & DETAILS**

August 3, 2017

Project No. CI 766  
PRF/Bid No.  
Project Manager: John C. Johnson

**C300**





**NOTES:**  
REMOVE EXISTING BOLLARD LIGHTS AND EXISTING CONCRETE FOOTINGS AT SEVEN (7) LOCATIONS, AS INDICATED ON THE PLANS.


REPLACE WITH POLE AREA LIGHTS AND NEW CONCRETE FOOTINGS AT SEVEN (7) LOCATIONS, AS INDICATED ON THE PLANS.

PROVIDE AND INSTALL SEVEN (7) NEW 12' SQUARE POLE, TWO HEADS WITH FULL CUTOFF AND INTEGRAL PHOTOCELL, SQUARE FIXTURE POLE LIGHTS, KW OEZ1722-150PSMH120-T3-D180-SQ-DBR-PC, MATCH EXISTING ADJACENT TO PROJECT SITE, NO EXCEPTIONS.

NEW CONCRETE PIERS REQUIRED PER DETAIL, THIS SHEET.

1" C-3 #8 THHN CURRENTLY IN PLACE FOR EXISTING SITE LIGHTING. CONTRACTOR SHALL UPGRADE ELECTRICAL DISTRIBUTION TO MEET NEW SITE LIGHTING REQUIREMENTS AS NECESSARY.

ALL WORK SHALL BE IN COMPLIANCE WITH APPLICABLE CODES AND REGULATIONS.

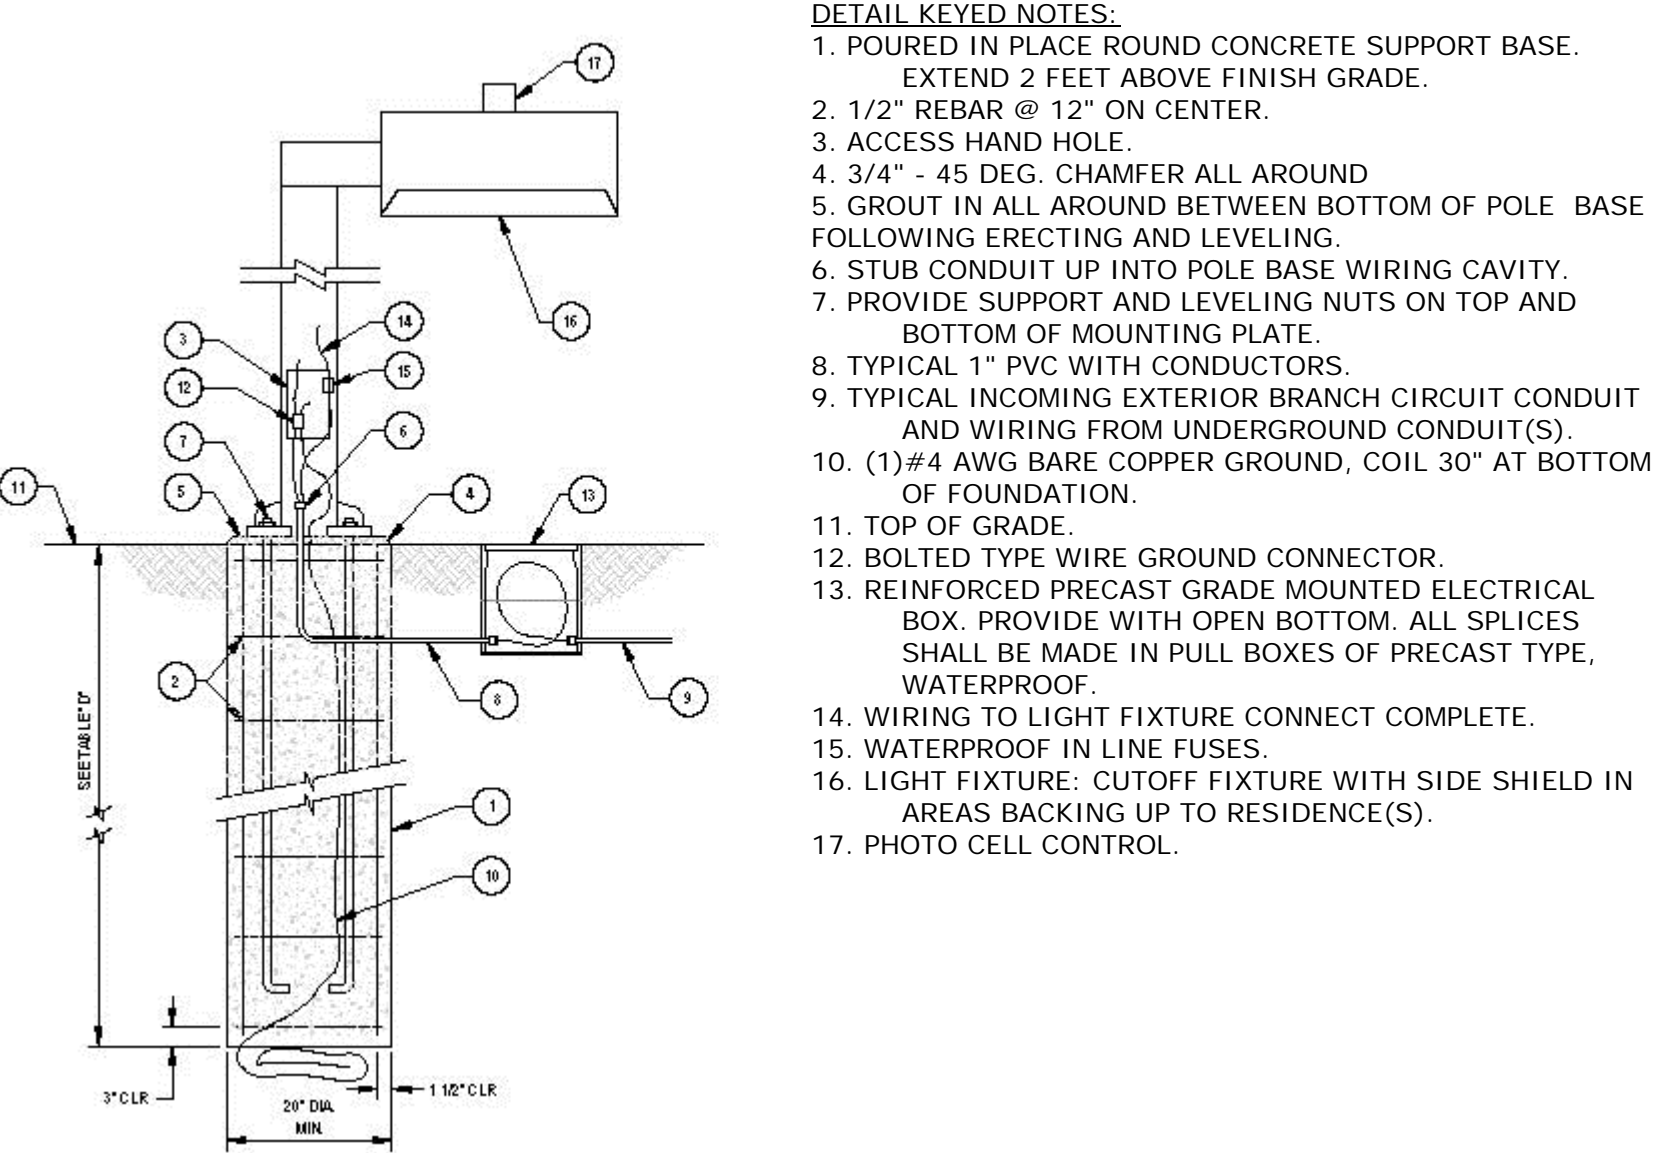

County of Mendocino  
Executive Office  
Facilities and Fleet Division

851 Low Gap Road  
Ukiah, CA 95482  
707-234-6068

**SITE LIGHTING PLAN**

August 3, 2017

Project No. CI 766  
PRF/Bid No.  
Project Manager: John C. Johnson

**E200**