

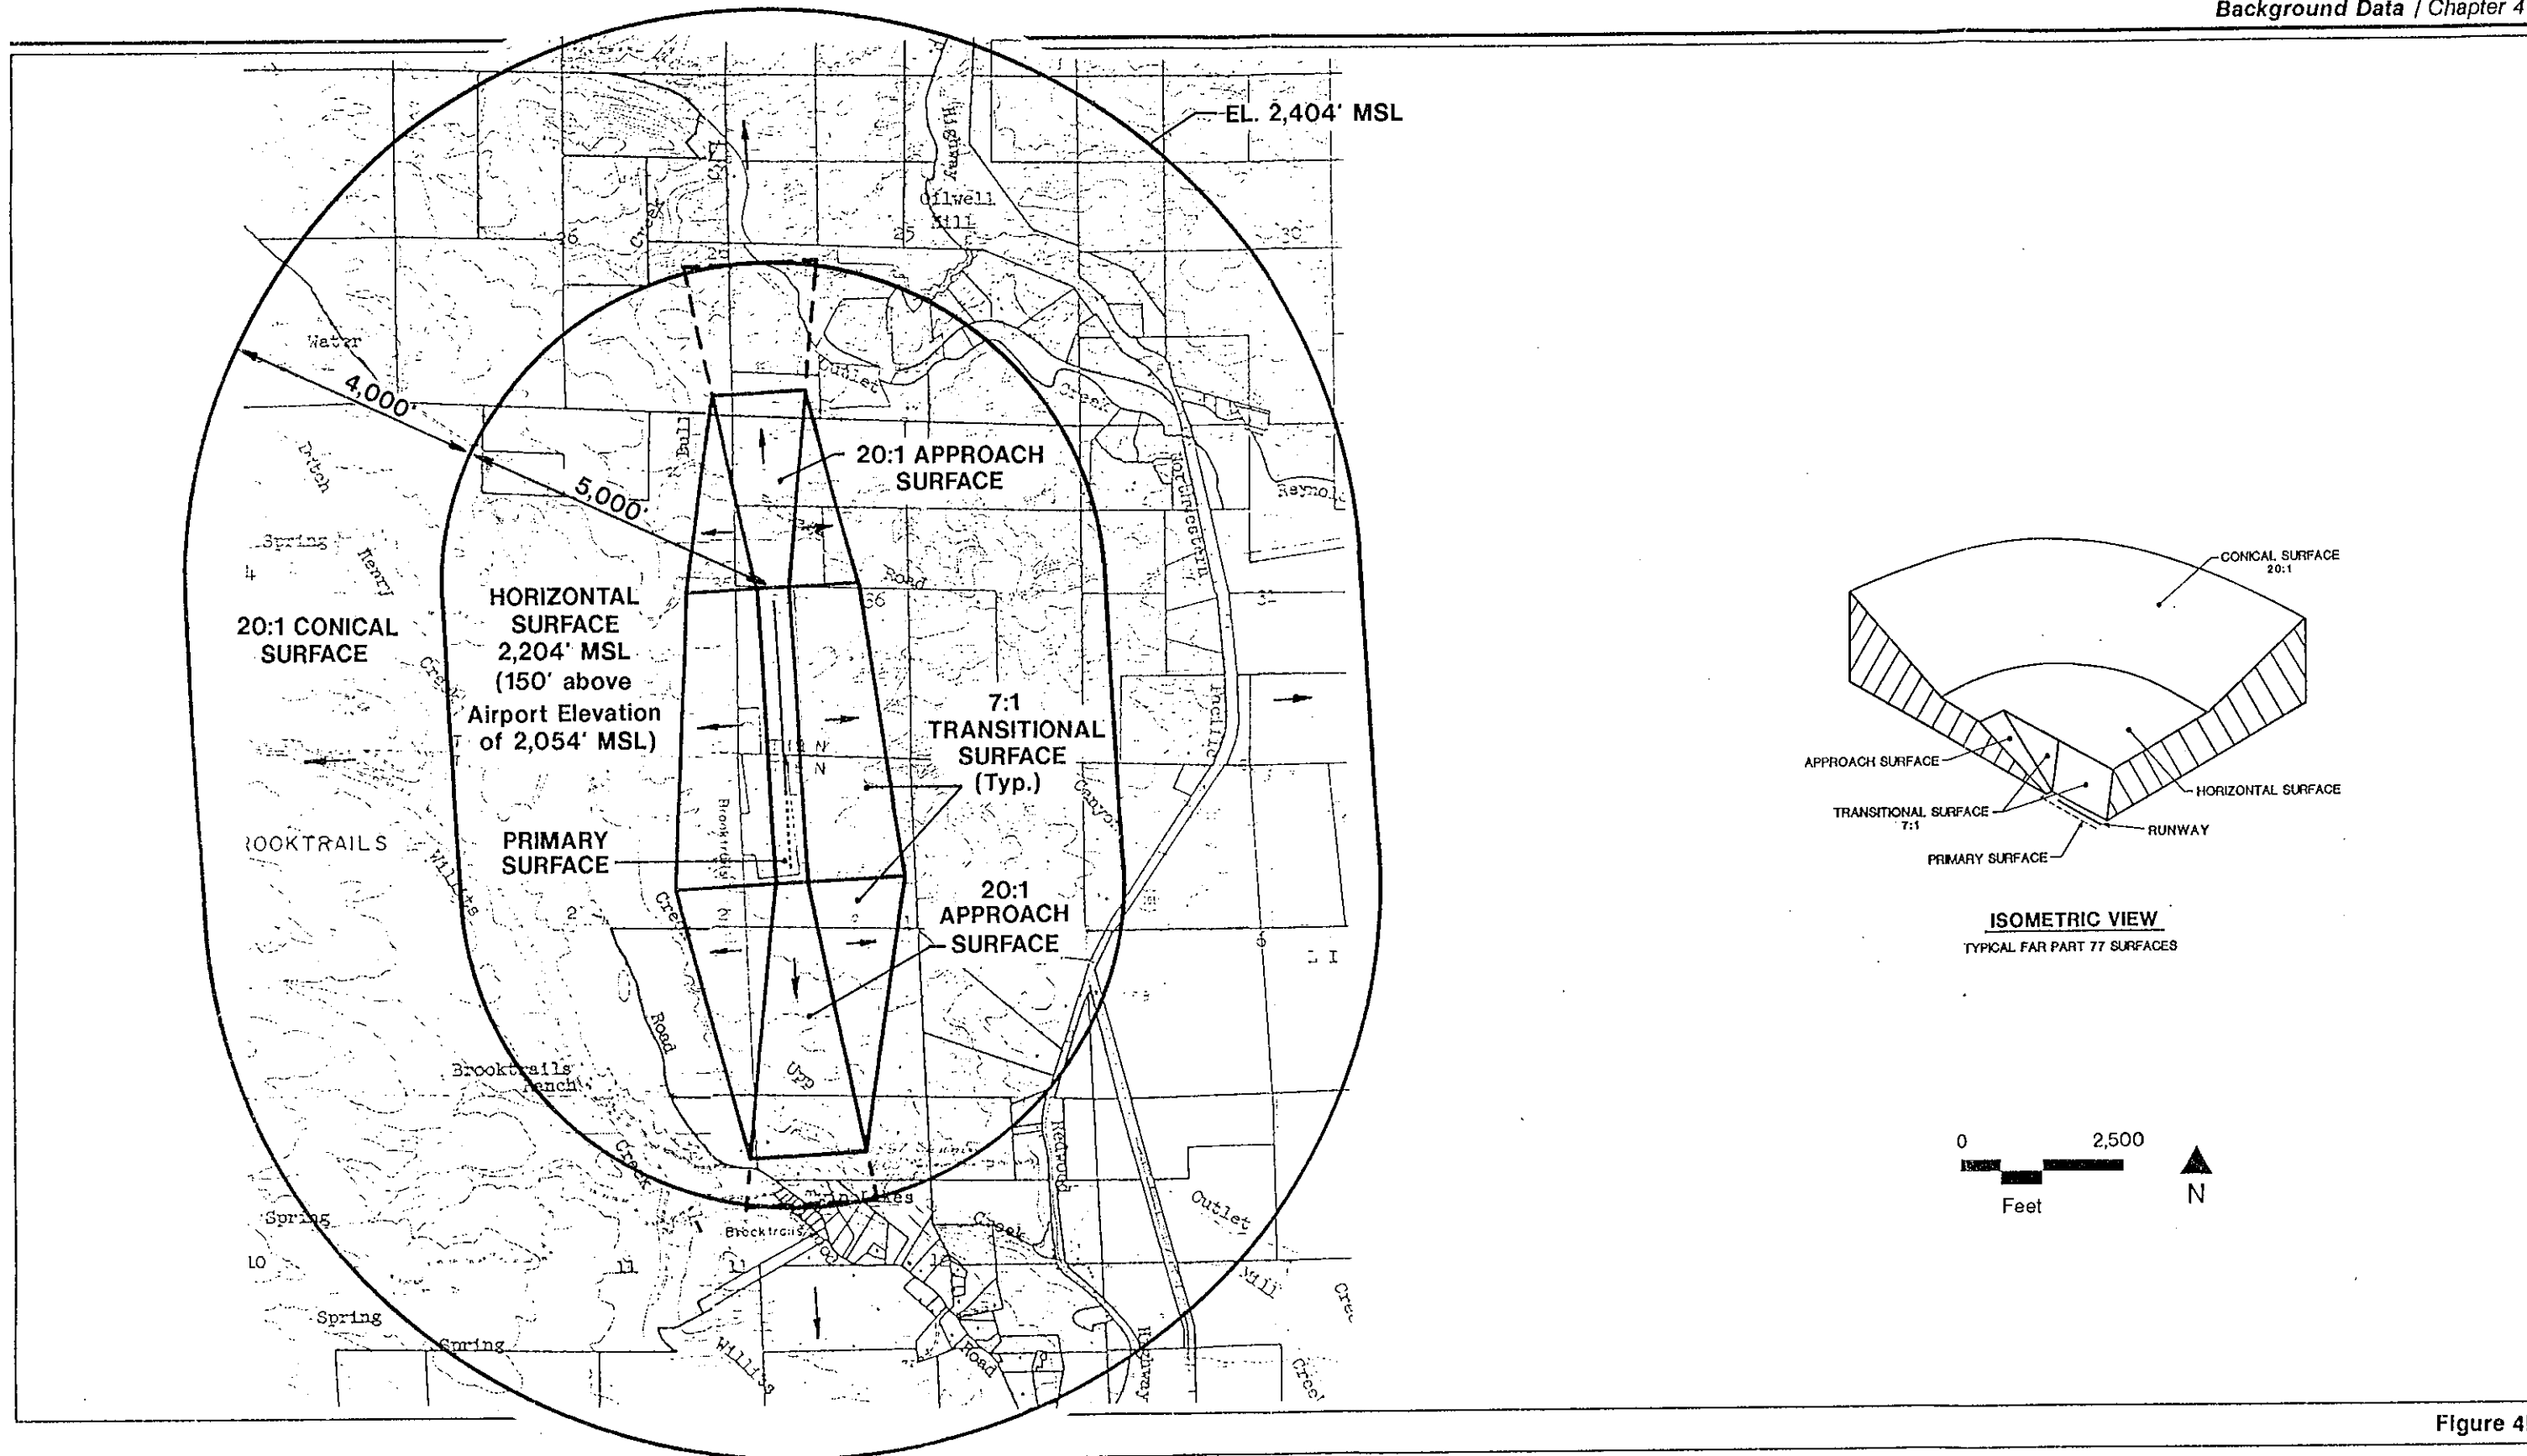


Figure 4H

Airspace Plan
Ells Field